


Cartea Funciara nr.	(mp)	Extravilan
	S=500mp	Mun. Craiova, T27, P7
		Unitatea Administrativ Teritoriala (UAT): CRAIOVA - DOLJ
		Corpul 4 de proprietate

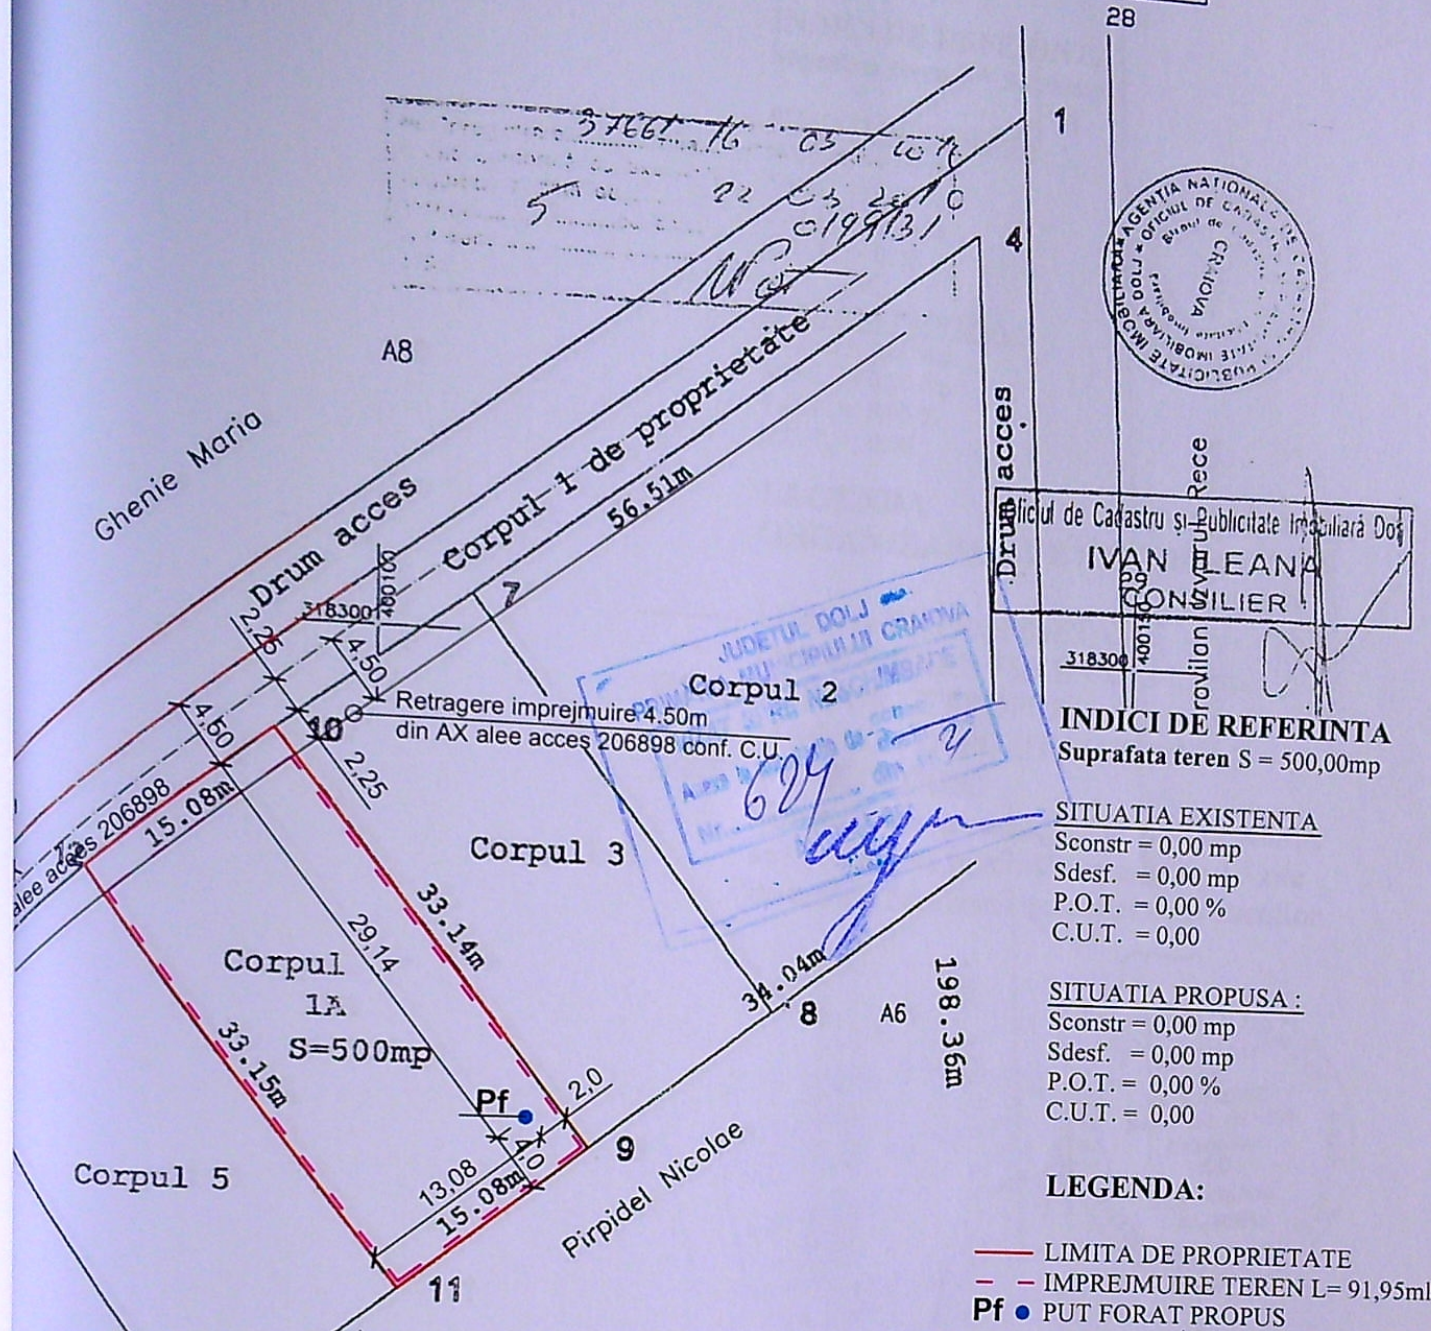

A. Date referitoare la teren-extravilan-corpul 4 de proprietate

Nr. parcela	Categoria de folosinta	Suprafata (mp)	Valoarea de impozitare (lei)	Mentiiuni
1/4	A	500	6,38	N-limita conven (15,08m) - Corpul 1 de proprietate E-limita conven (33,14m) - Corpul 3 de proprietate S-limita conven (15,08m) - Pirpidel Nicolae V-limita conven (33,15m) - Corpul 5 de proprietate
Total		500		

INVENTAR DE COORDONATE			
Sistem de proiectie: Stereografic 70			
Nr. pct	E(m)	N(m)	
12	400081.896	318283.902	
10	400093.838	318293.117	
9	400114.105	318266.894	
11	400102.170	318257.670	

Suprafata totala masurata = 500mp
Suprafata din act = 9975mp

VERIFICATOR/ EXPERT	NUME	SEMNATURA	CERINTA	REFERAT / EXPERTIZA NR. / DATA
S.C. GIURGIULESCU PROIECT S.R.L. C.U.I. 22401917, J16/1767/2007, tel. 0723/089739, 0765/237543 str. Brazda lui Novac, nr.79, bl.C8, sc.1, ap.29, CRAIOVA, jud. Dolj				Pr. nr.: 15/2021
Sef proiect	arh. Adriana Morari		scara:	Titlu proiect: IMPREJMUIRE TEREN si PUT FORAT CRAIOVA, T 27, P 7, Corp 4, jud. Dolj
Proiectat	arh. Adriana Morari			Faza: D.T.A.C.
Desenat	arh. Adriana Morari		1: 500	Titlu plansa: PLAN DE SITUATIE A - 02