




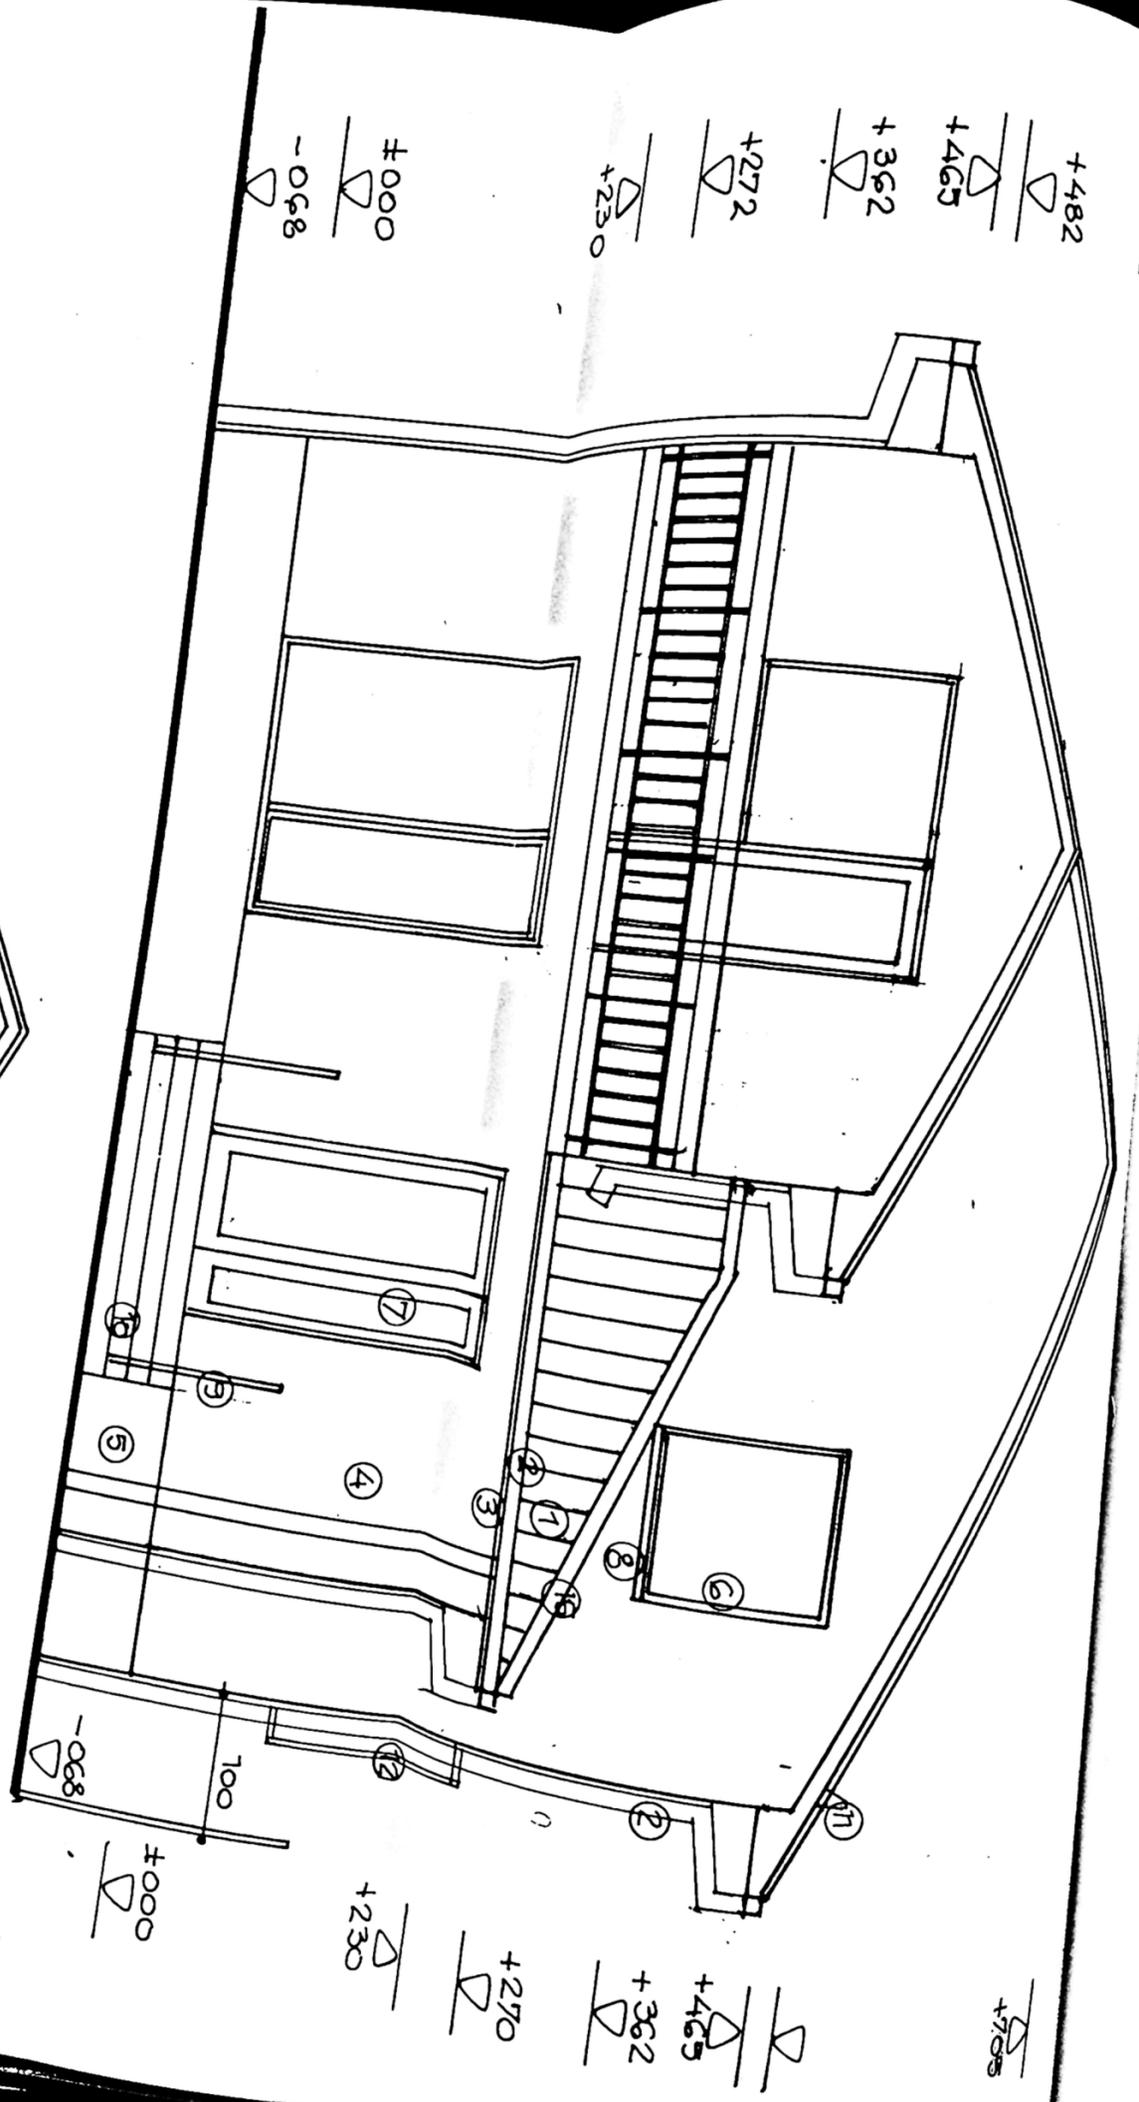

1. INVELTOARE TABLA AMPRENTATA / rosu brun : 2.- JGHEABURI SI BURLANE o 120 mm/ brun : 3. - PAZIE
 DREAPTA DIN LEMN RASINOASE / maro : 4. - PERETI CU TENUCIILEI DECORATIVE STRUCTURATE VERTICAL
 /alb galbitu : 5.- SOCLU CU TENUCIILEI DECORATIVE / mozaic maro : 6. - TIMPLARIE DIN PROFILE PVC / stelar :
 7 - USE METALICA DECORATIVA cu geam /maro : 8 - GLAF PVC / STEJAR : 9 - BALUSTRADE METALICA
 /pozitione verde inchis : 10 - TREPTE SI CONSTRATREPTE DIN B.A. CU PLACAJ GRESIE PORTELANATA / maro
 : 11 - PARAZAPEZI METALICE : 12 - PANOUL TRANSLUCID DIN POLICARBONAT : 13- STILPI SI GRINZI DIN LEMN
 ECARISAT, IGNIFUGAT, LACUITI INCOLOR : 14 - SCINDURA RASIN, IGNIFUGATA, LACUITA INCOLOR ASEZATA
 IN CAPLAMA : 15- SORT TABLA /brun : 16 - GRILE DE VENTILATIE POD / alb


FINISAJE EXTERIOARE

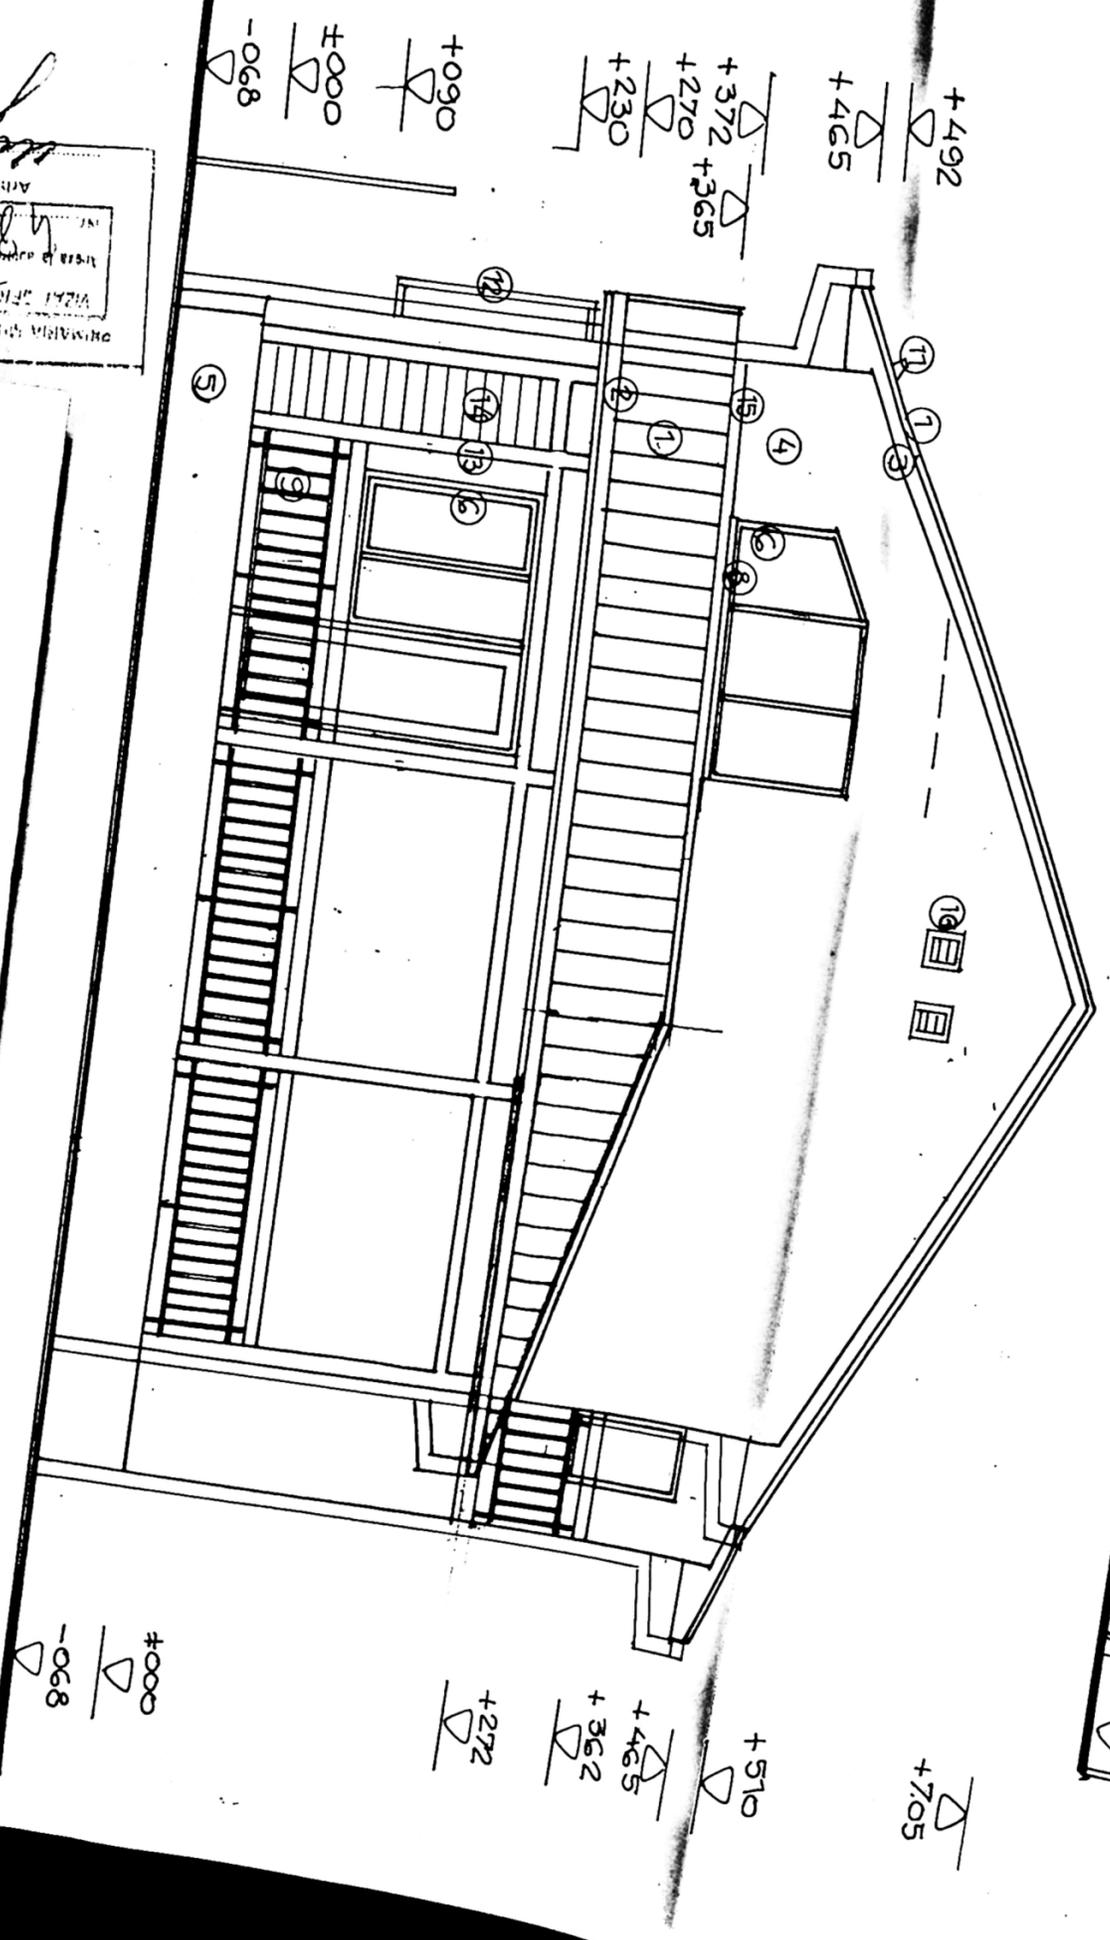

Handwritten signature

1. INVELTOARE TABLA AMPRENTATA / rosu brun : 2.- JGHEABURI SI BURLANE o 120 mm/ brun : 3. - PAZIE DREAPTA DIN LEMN RASINOASE / maro : 4. - PERETI CU TENCUIELI DECORATIVE / mozaic maro : 5.- SOCLU CU TENCUIELI DECORATIVE / alb galbui : 6. - TEMPLARIE DIN PROFILE PVC / stejar : 7 - USE METALICA DECORATIVA cu geam / maro : 8 - GLAF PVC / STEJAR : 9 - BALUSTRADA METALICA /opostorie verde inchis : 10 - TREPTE SI CONSTRATREPTE DIN B.A. CU PLACAJ GRESIE PORTELANATA / maro : 11 - PARAZAPEZI METALICE : 12 - PANOU TRANSLUCID DIN POLICARBONAT : 13- STILPI SI GRINZI DIN LEMN ECARISATI, IGNIFUGAT, LACUITI INCOLOR : 14 - SCINDURA RASIN, IGNIFUGATA, LACUITA INCOLOR ASEZATA IN CAPLAMA : 15- SORT TABLA /brun : 16 - GRILE DE VENTILATIE POD / alb

FINISAJE EXTERIOARE

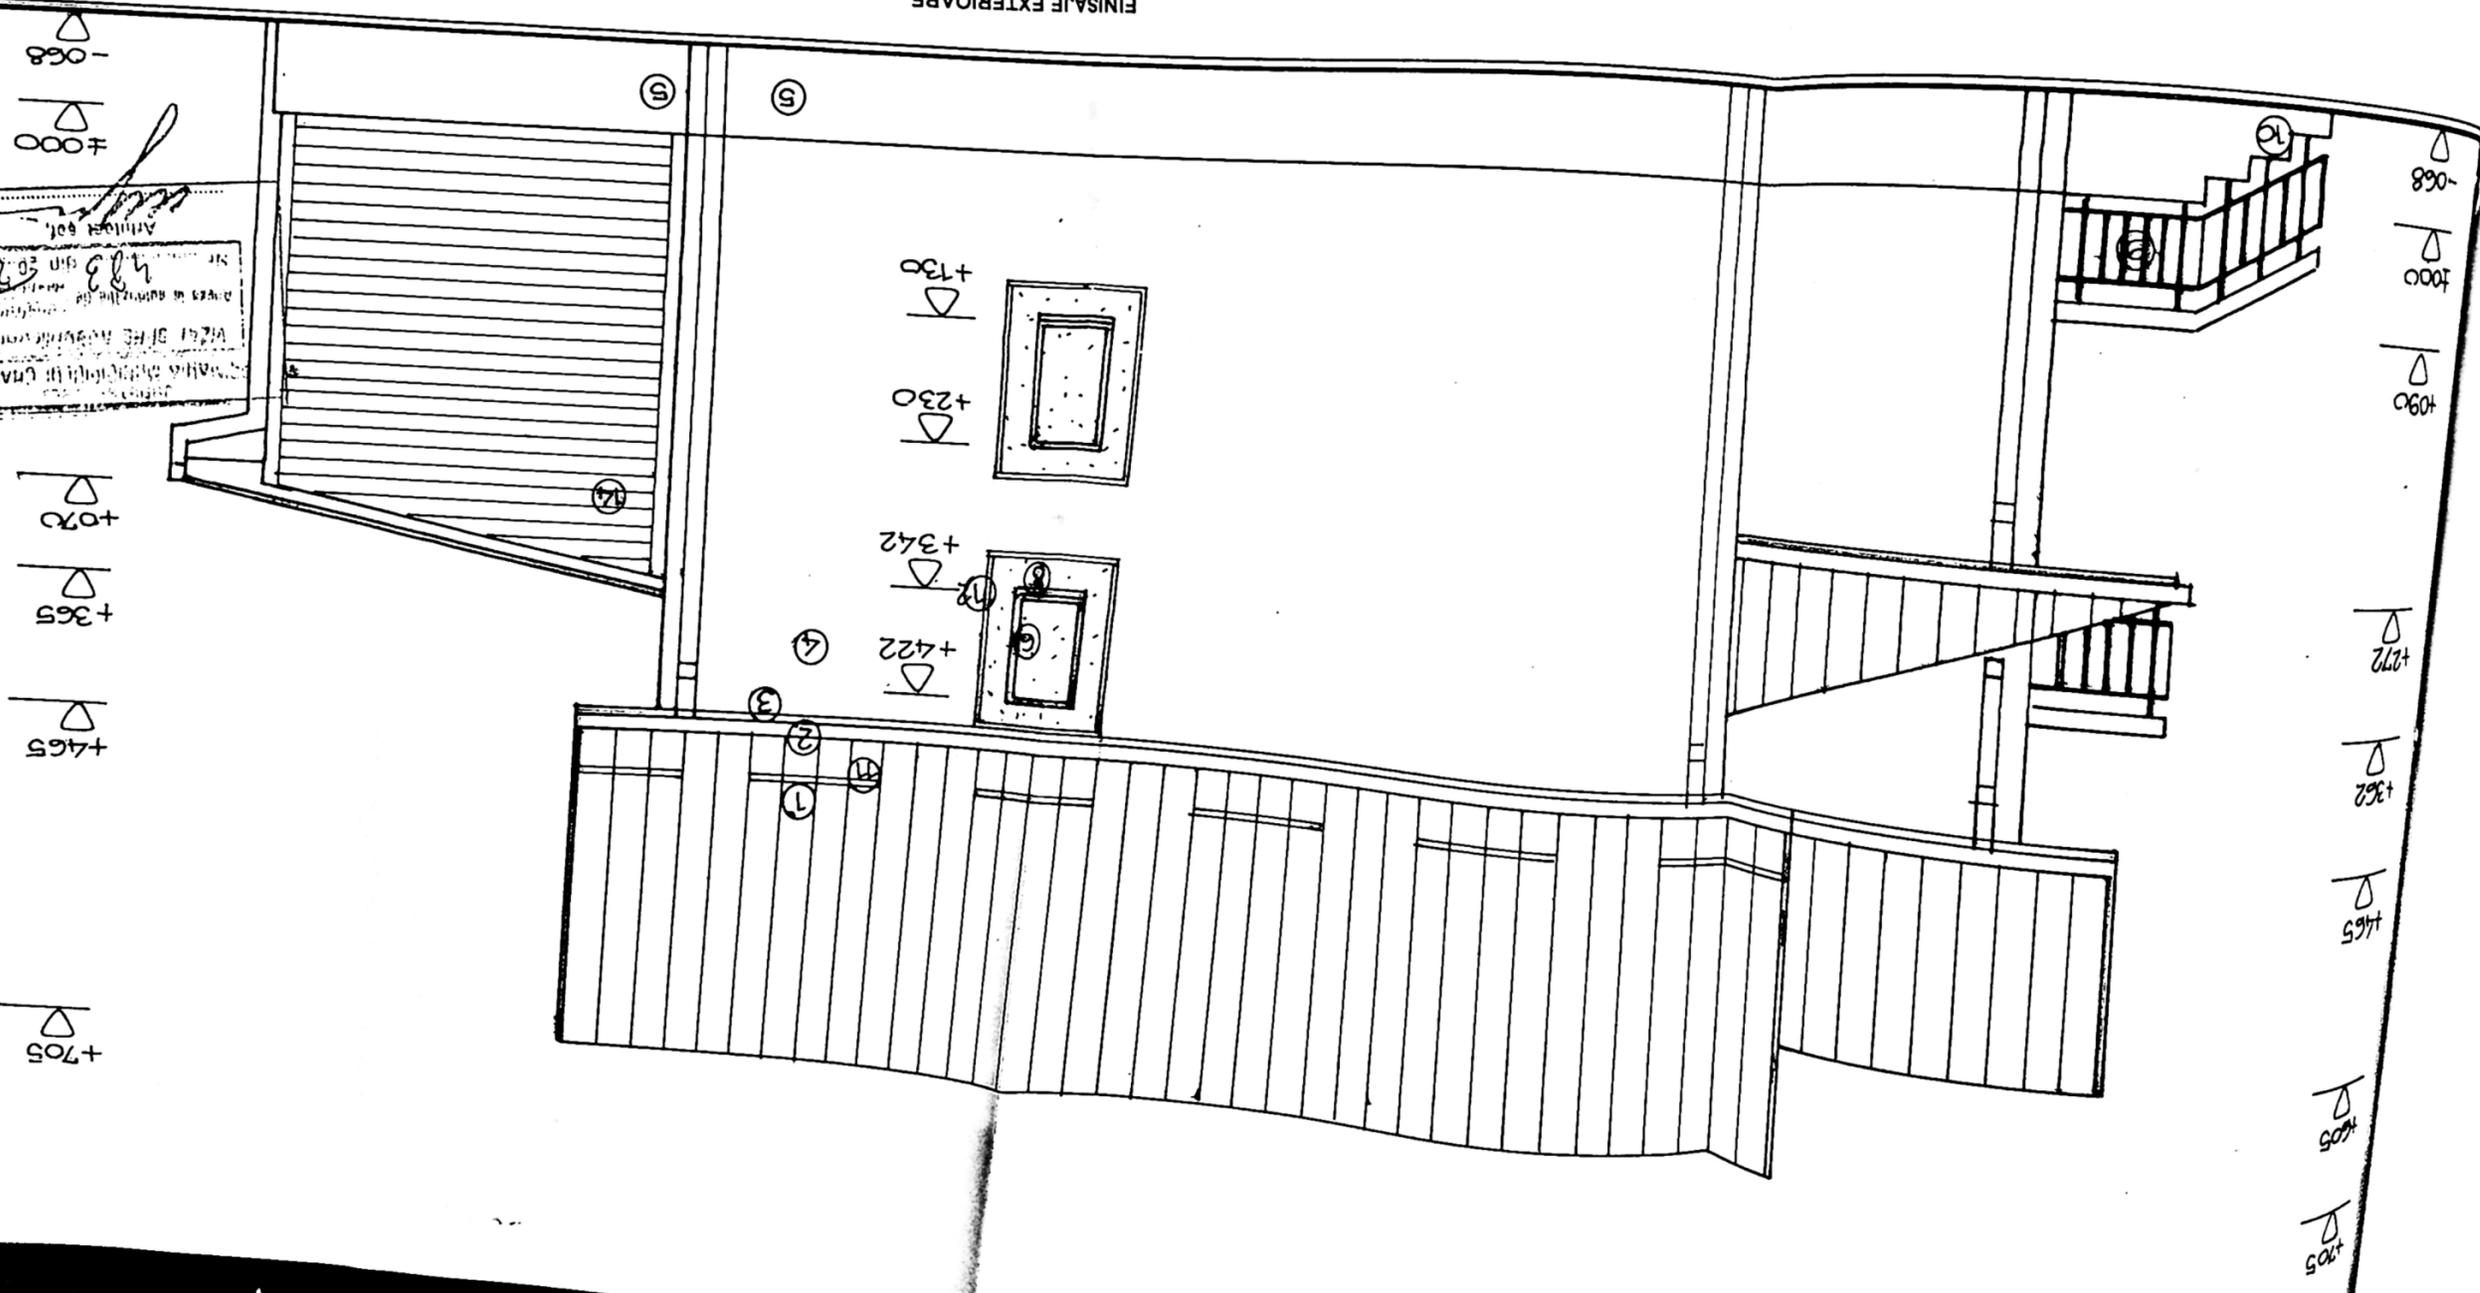

