


Plan de amplasament si delimitare a imobilului

Scara 1:1000
-Intravilan-

Suprafata masurata a imobilului (mp)	Adresa imobilului
482mp	Str. Ionel Teodo. T62,P35),jud. Do
Cartea Funciara 212052	Unitatea Administrativ Teritoriala CRAIOVA

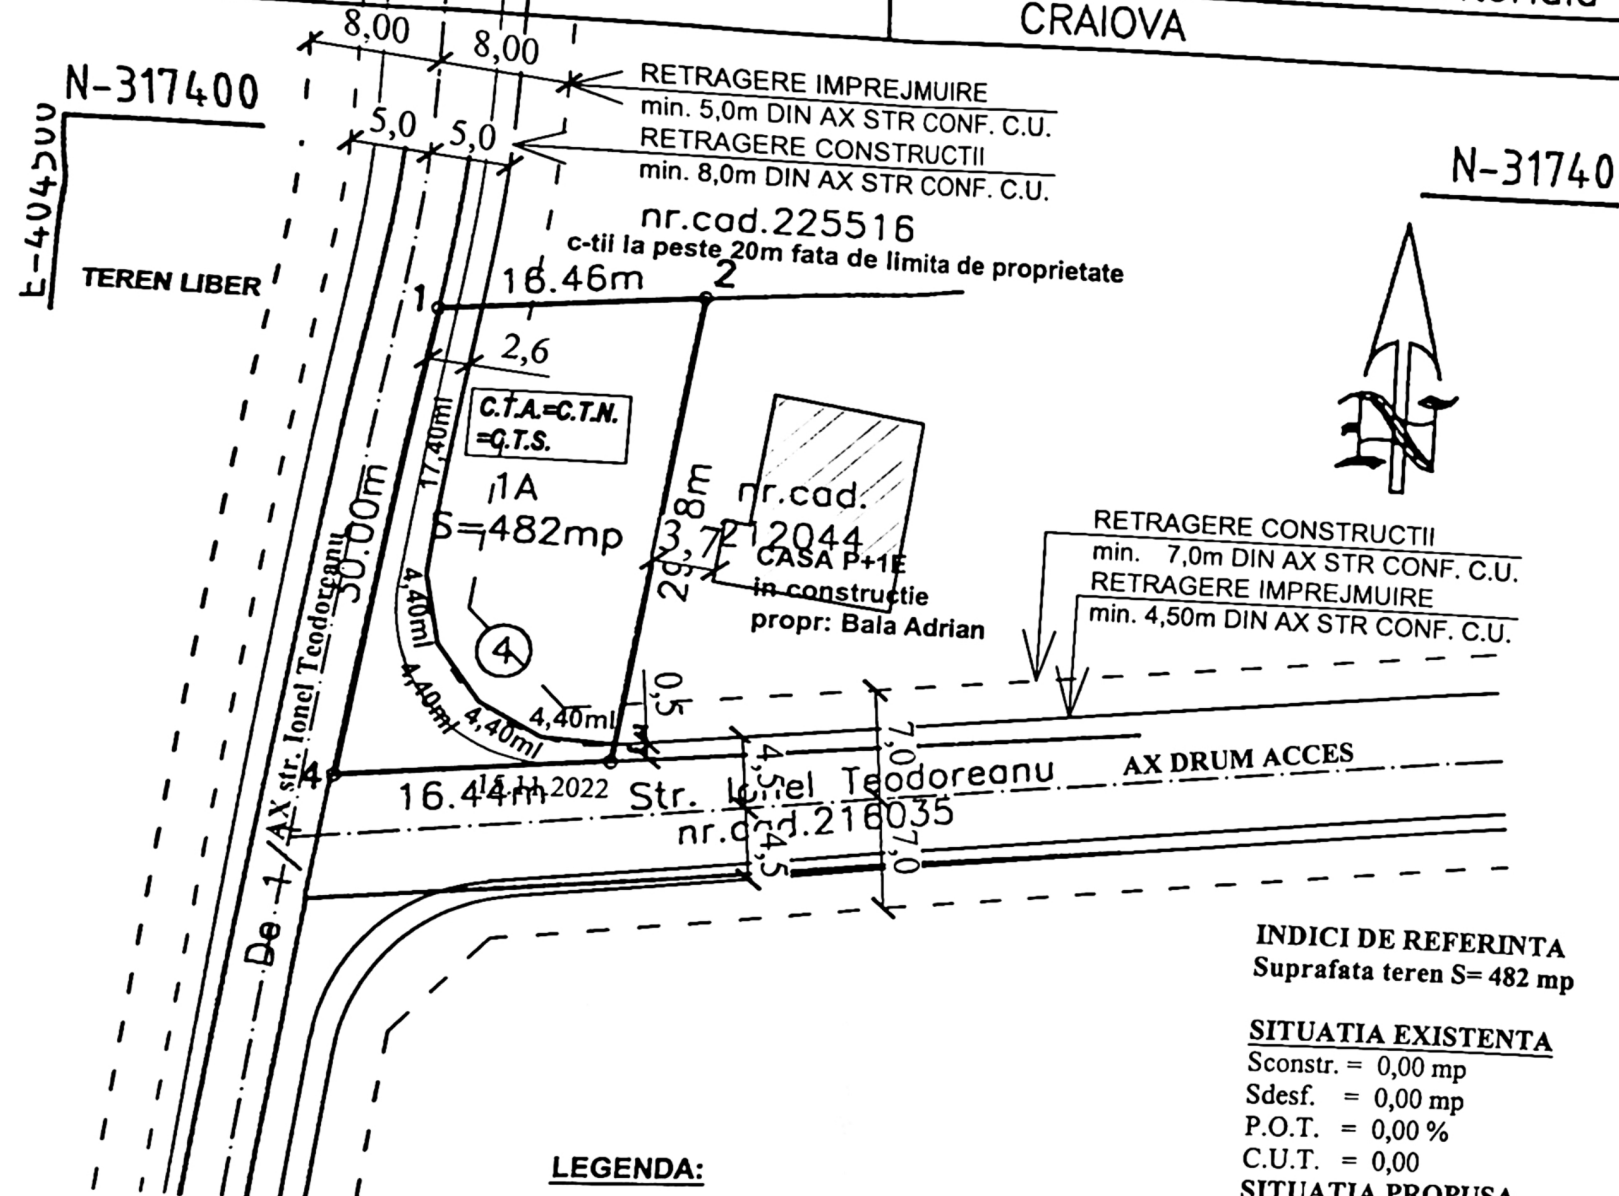


LEGENDA:

- LIMITA DE PROPRIETATE
- IMPREJMUIRE TEREN L=35,00ml

LUNGIME TOTALA:
L=35,00 ml

-astfel: 17,40ml+4,40ml+4,40ml+4,40ml+4,40ml
(insemnand Latura de Vest: 17,40ml + Laura de Sud:17,60ml)

PLAN DE SITUATIE

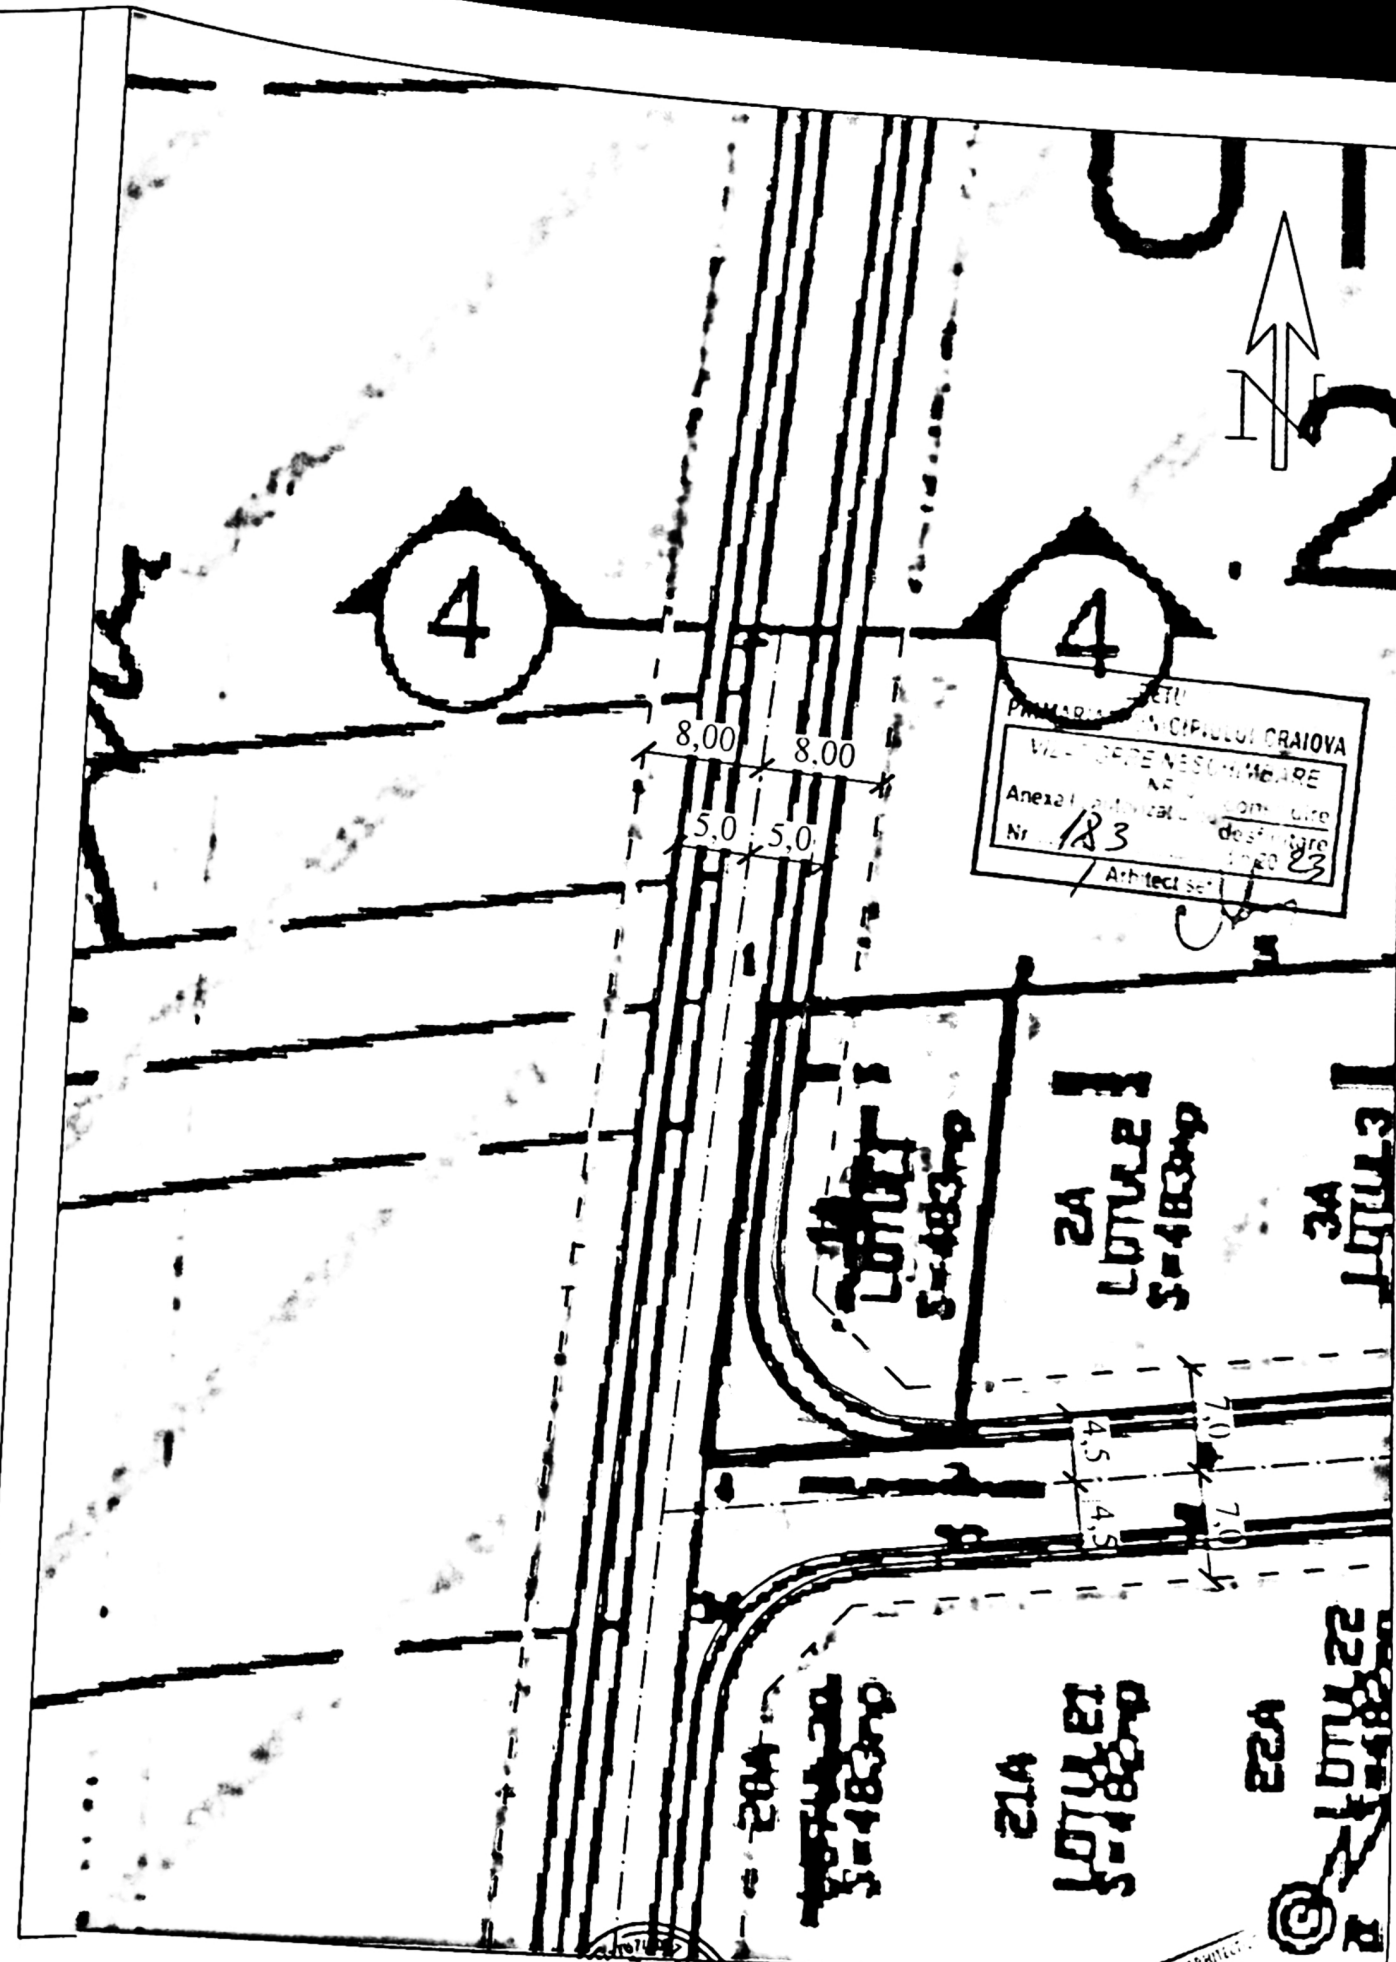

P

VERII
ED

C.U.I.
str. Br

Sef

Proi

Desc

ORDINUL ARHITECT
DIN ROMANIA
6615

REFERAT / EXPERTIZA NR. / DATA

Star:	BALA ADRIAN	Pr. nr.: 123/2022
Obiect:	IMPREJMUIRE TEREN	Faza: D.T.A.C.
Adresa:	AILOVA, str. Ionel Teodoreanu, nr.4, jud.Dolj	
Ansa:	PLAN DE SITUATIE	A - 02