

LEGENDA

Spatiu comercial studiat (P)

SCHIMBIRATA / DESPAGURATA EXISTENTA = 28.00 m²

SCHIMBIRATA / DESPAGURATA MENTINUTA = 28.00 m²

P.O.T. EXISTENT = 100.00 %


C.U.T. EXISTENT = 1.00

P.O.T. MENTINUT = 100.00 %


C.U.T. MENTINUT = 1.00



Foto

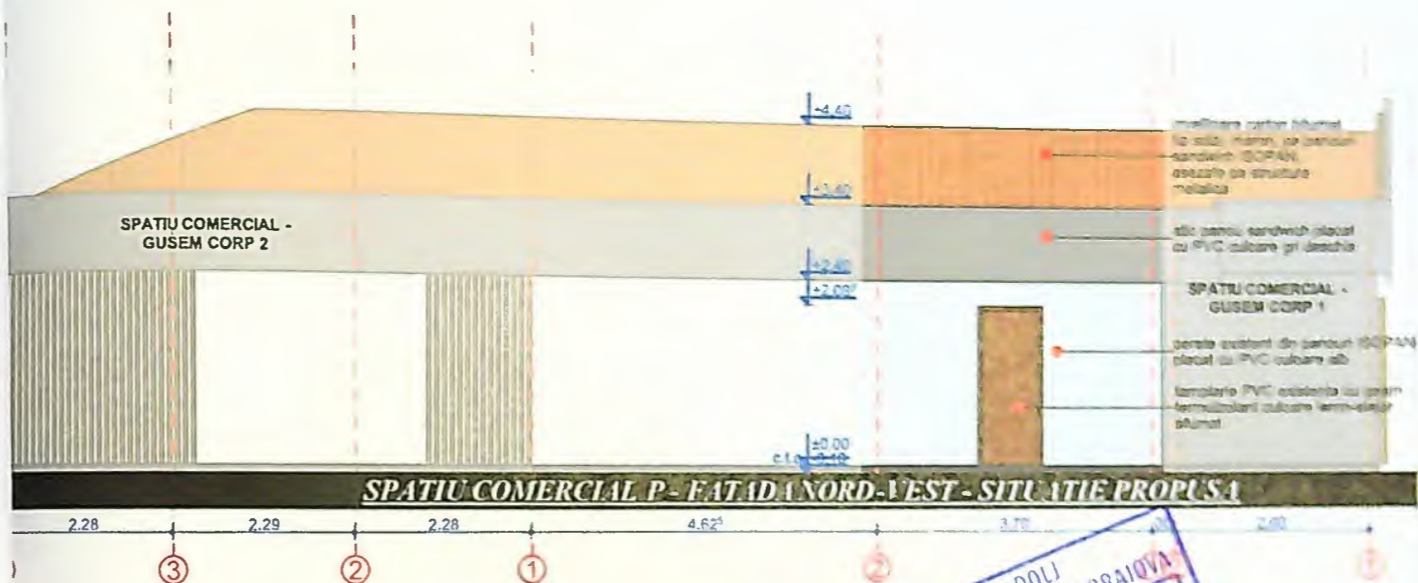

JUDETUL DOLU
 PRIMARIA MUNICIPIULUI CRAIOVA
 VIZAT SPRE RECONSTRUCIE
 Nr. 1
 Anexa la autorizatia de construire
 Nr. 410
 din 20/06/2022
 Arhitect: [Signature]

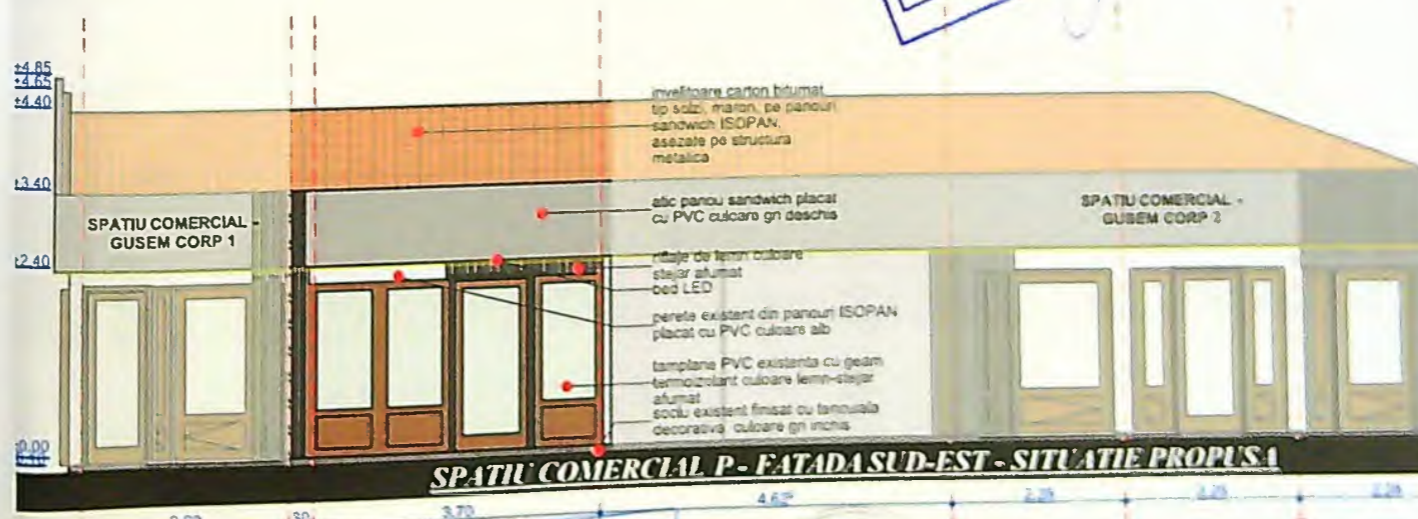

IRINA GABRIELA GAGIU
 8173

RAJ CONSULTING S.R.L.
 CRAIOVA-ROMANIA

CATEGORIA DE IMPORTANTA D
 CLASA DE IMPORTANTA IV

PROIECT NR.	9 / 2022
PRIMAR LUI	
DE ENTERIN - E AMPLASARE	
IBRE	DTAC
PLANSA NR.	