


Nr. cadastral		Suprafata masurata a imobilului (mp)		Adresa imobilului	
244841		11438		Calea Bucuresti, nr. 129A (fost nr. 191), jud. Dolj	
Nr. Carte Funciara		Unitate Administrativ Teritoriala (UAT)			
		CRAIOVA			

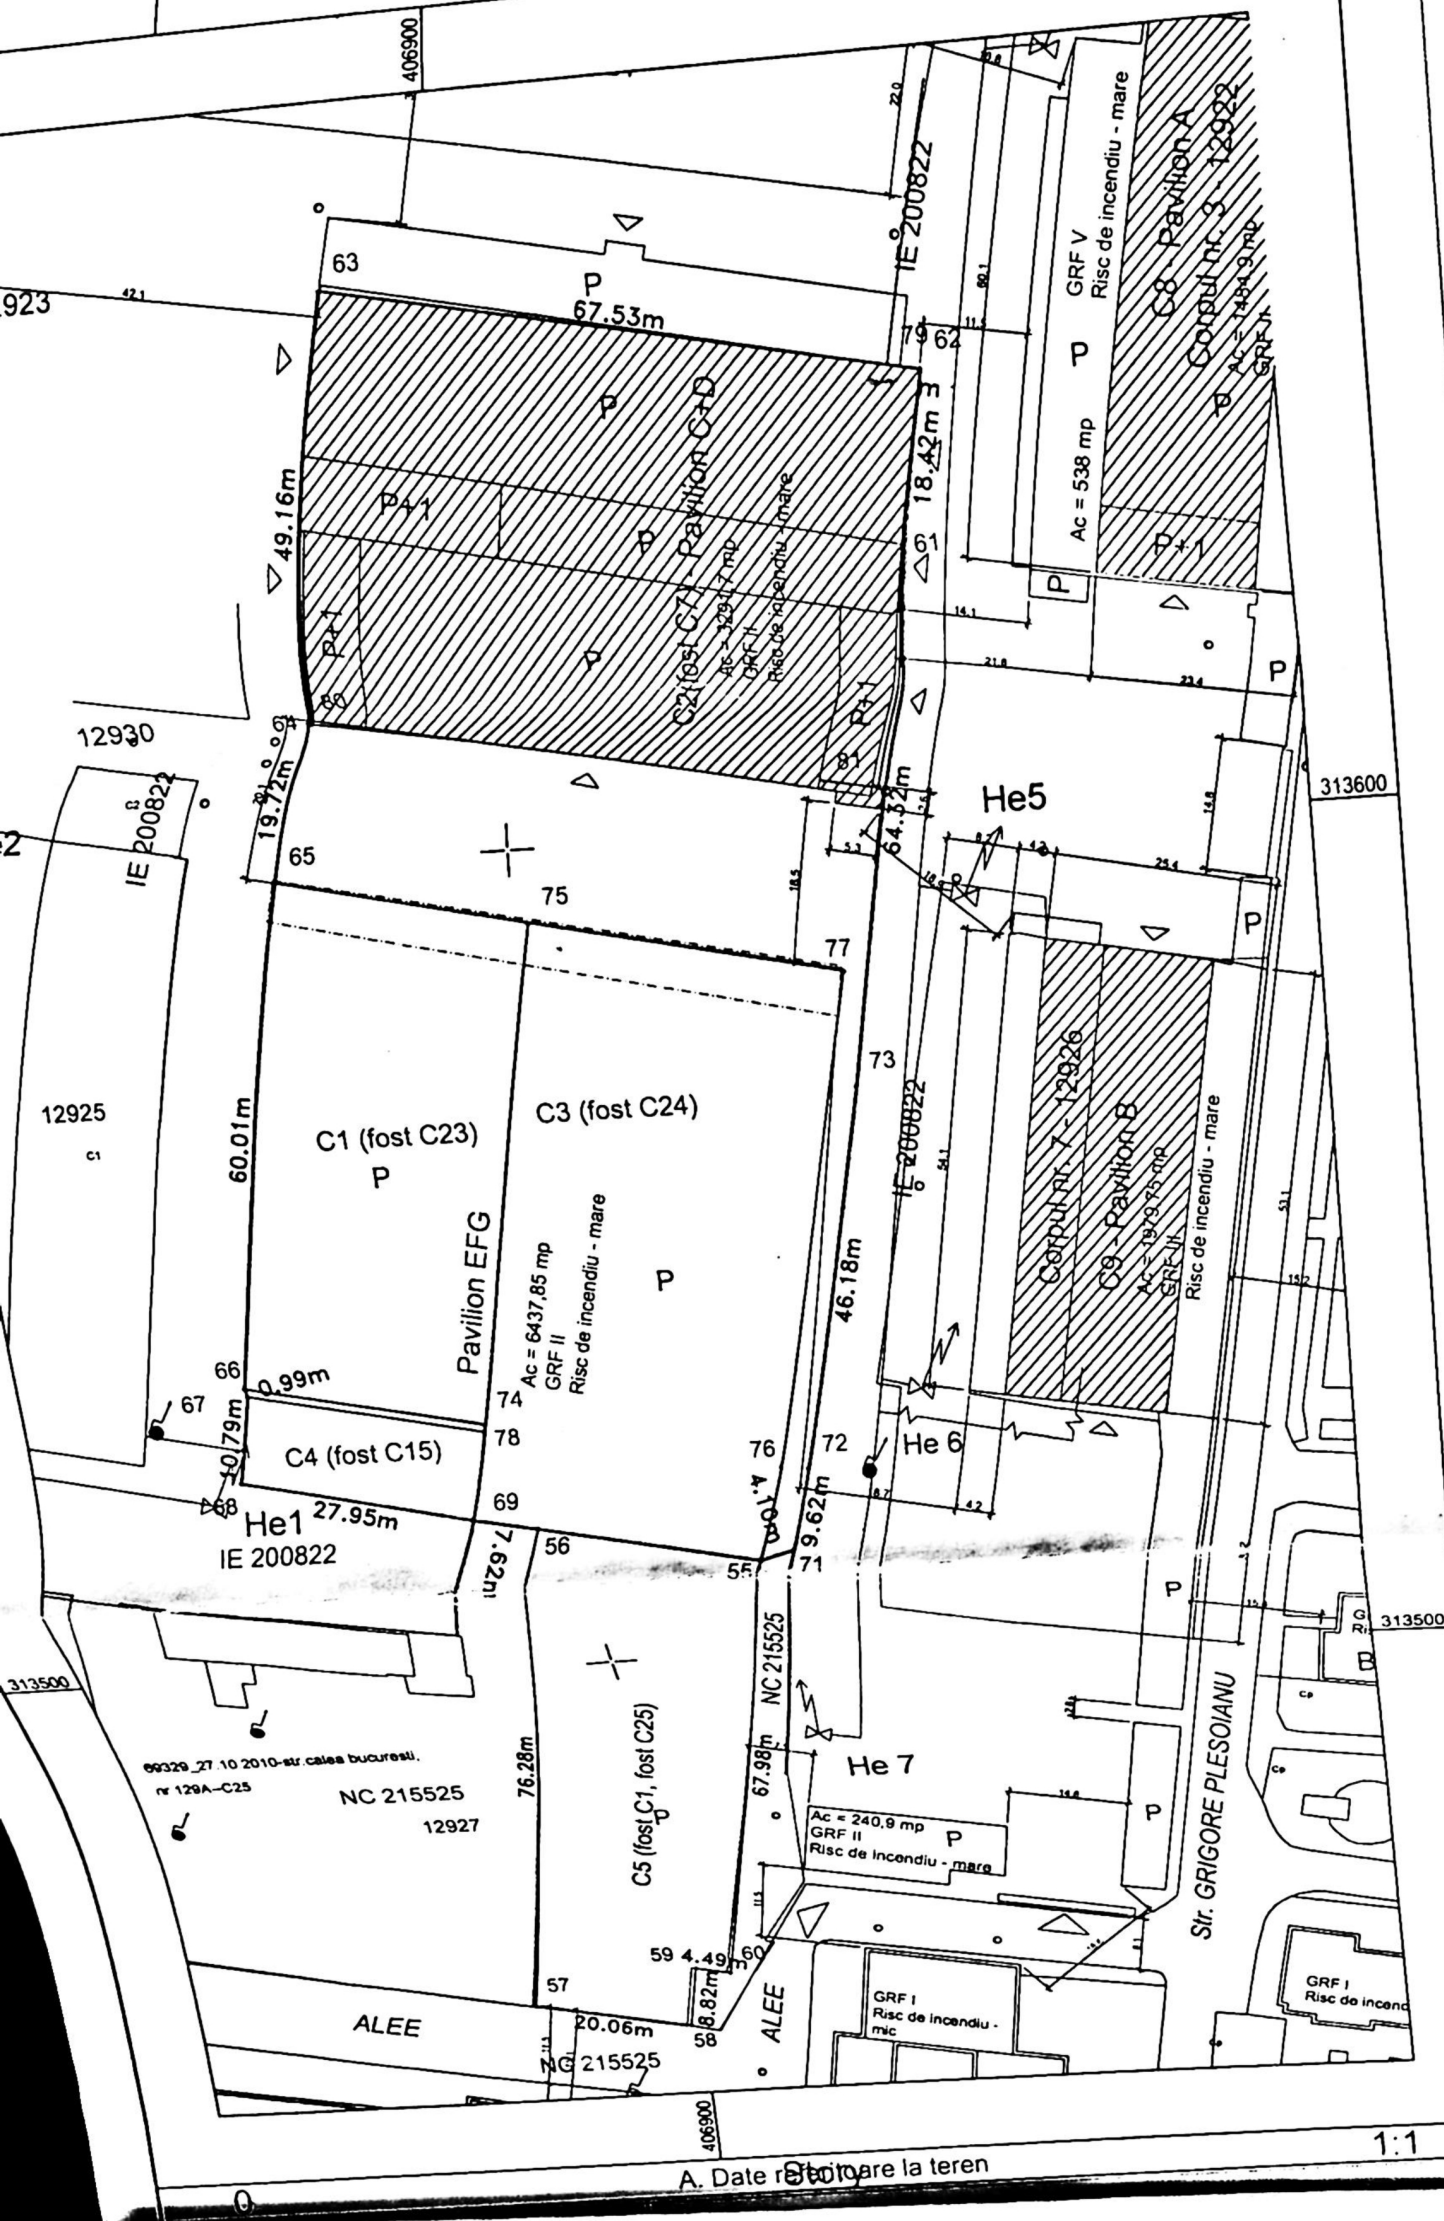

Indici de ocupare si utilizare a terenului:

- S Teren = 11.438 mp
- S construita studiata = 3.291,7 mp
- S desfasurata studiata = 3.779,8 mp
- S construita totala = 9.783,7 mp
- S desfasurata totala = 10.271,8 mp
- P.O.T. existent = 85,5%
- C.U.T. existent = 0,89

Inspector
Confirm introducerea imobilului in baza de date integrata si atribuirea numarului cadastral

Semnatura si parafa

154945/2020

Stampila BCPI

Adrian Gradinaru

Data Semnat digital de
Adrian Gradinaru
Data: 2020.08.21
10:53:00 +03'00'

CERTIFICAT DE AUTORIZARE Seria RO-B-J
Nr. 1800/2020
WORLD SURVEY S.R.L.


CERTIFICAT DE AUTORIZARE Seria RO-DJ-F
Nr. 0156/04.12.2014
ADRIANA-GABRIELA DIACONU

Confirm executarea masuratorilor la teren, corectitudinea intocmirii documentatiei cadastrale si corespundenta acestora cu realitatea din teren
Semnatura si stampila

Data: 30.07.2020

DIACONU
ADRIANA-
GABRIELA

Semnat digital de
DIACONU ADRIANA-
GABRIELA
Data: 2020.07.30
19:53:32 +03'00'

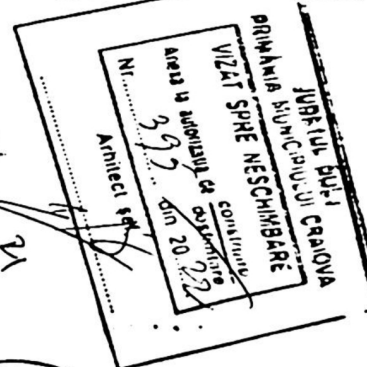

184/1994	Beneficiar	Pr. nr.
CARA	S.C. FRATII BACRIZ S.R.L.	326/2020
1000	Titlu planşa:	Faza:
Data	PLAN DE SITUATIE	C.U. - D.T.A.C.
2021		Pl. nr.
		A00