
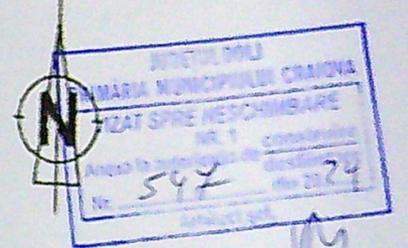



311200
058207

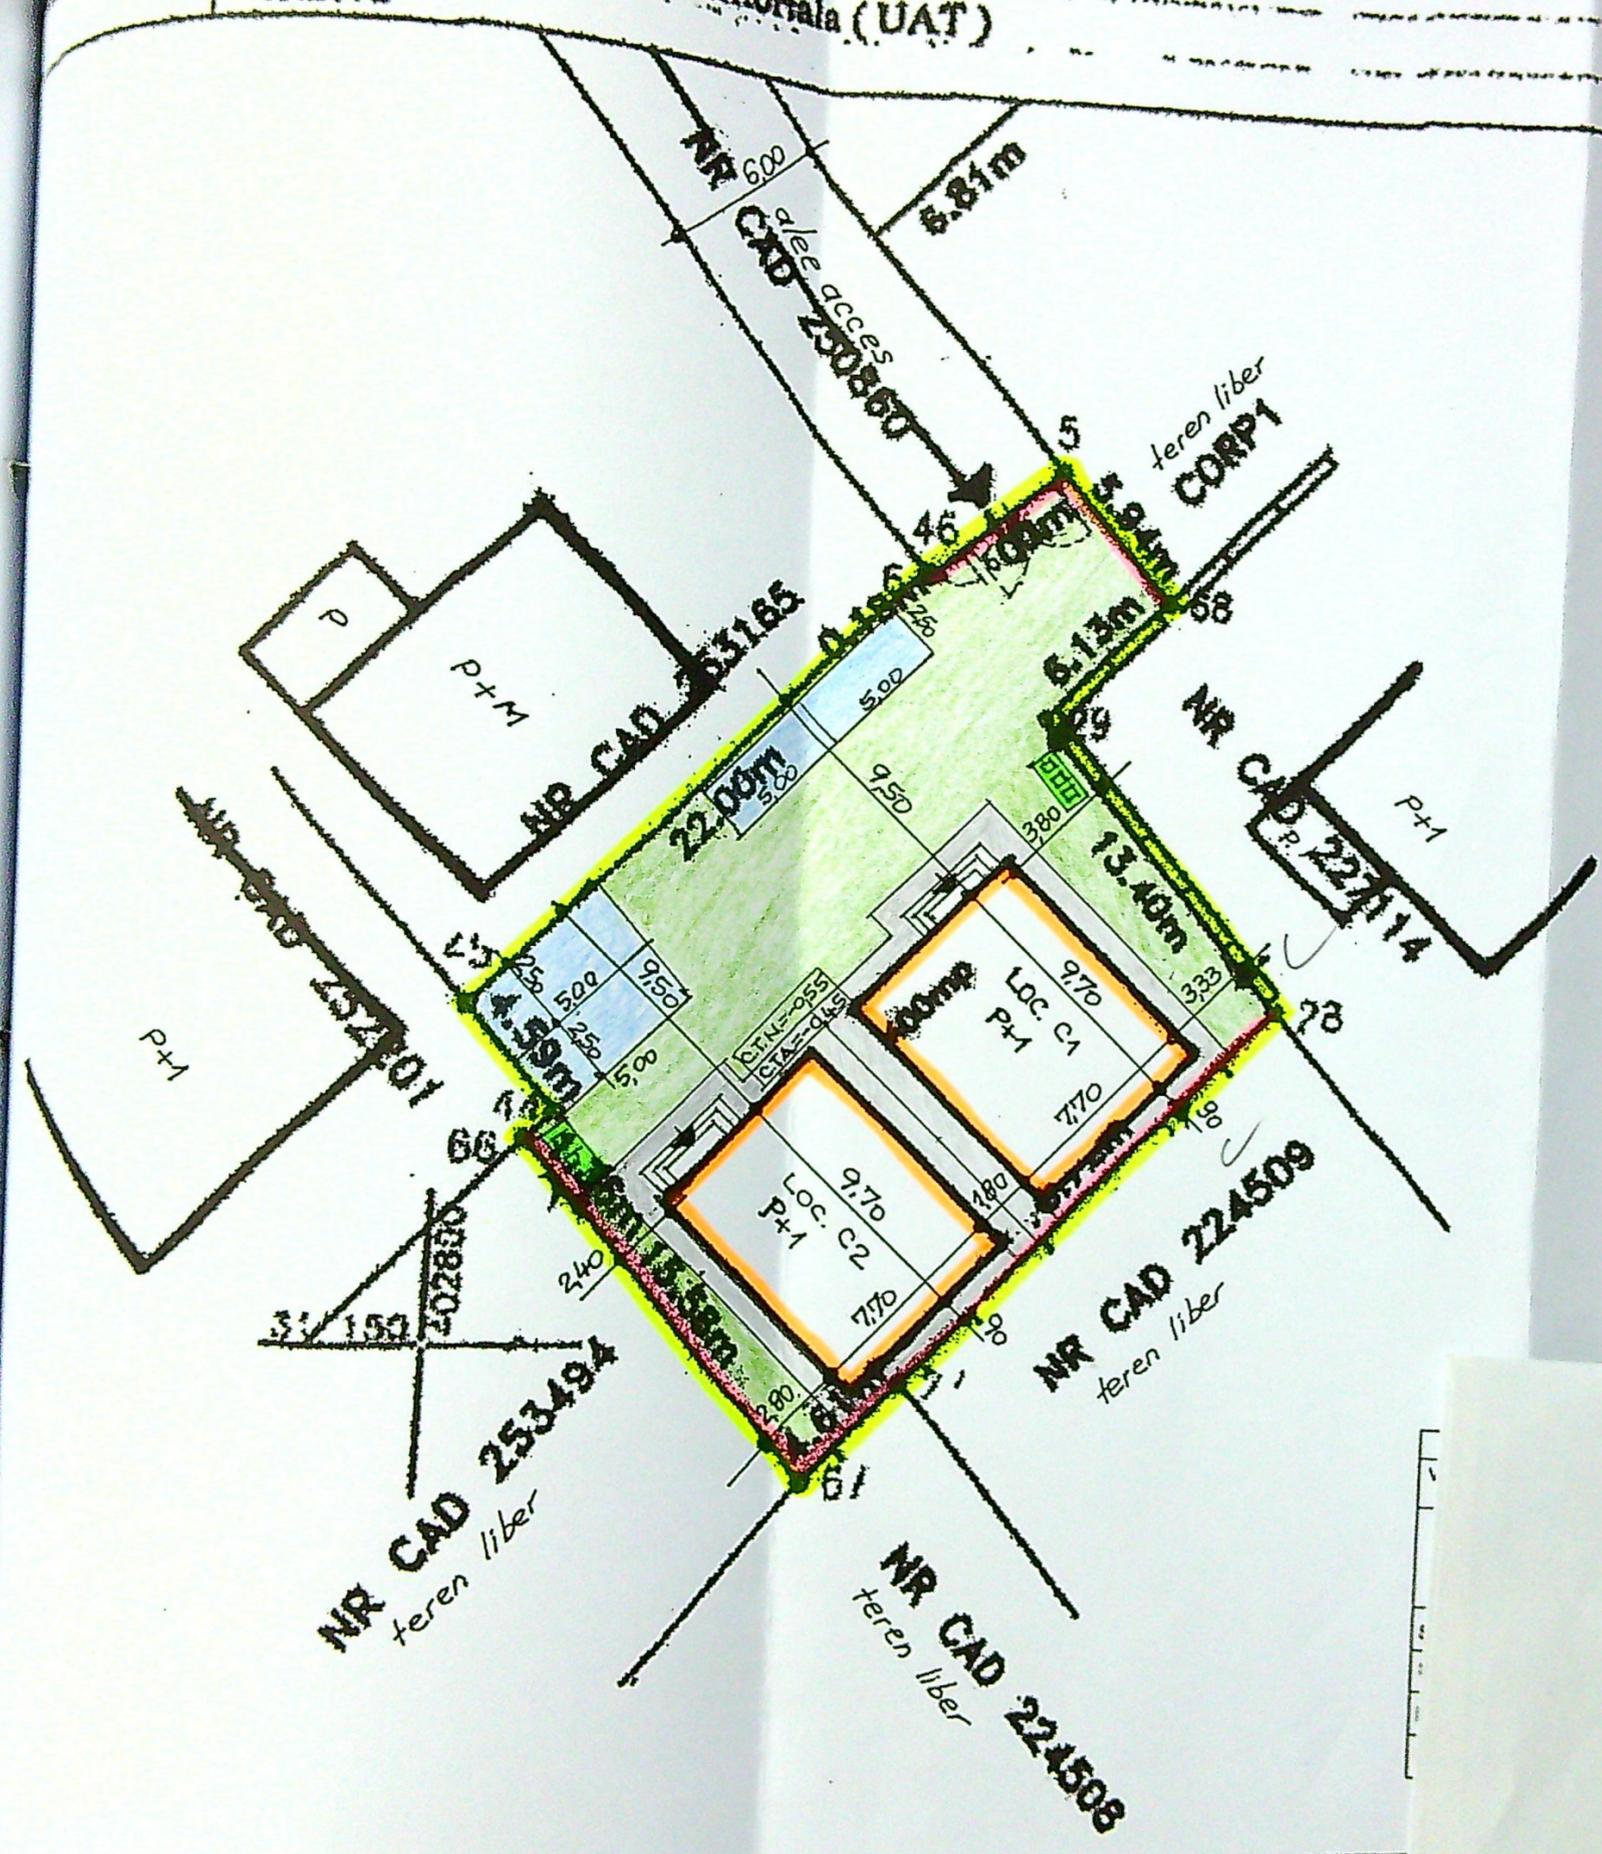


- LEGENDA:
- ▲ ACCES INCINTA
 - LIMITA PROPRIETATE
 - IMPREJMUIRE PROPUSA - L = 50,85 ml
 - ▭ LOCUINTE P+1 - C1 SI C2 - PROPUSE - S.C. = 149,38 mp; S.D. = 29
 - ▭ ALEI SI TROTUARE CE SE VOR AMENAJA IN INCINTA - S = 80,00 mp
 - ▭ PLATFORMA BETONATA - PARCAJE AUTO - 4 locuri - S = 50,00 mp
 - ▭ PLATFORME DESEURI - S = 2 x 1,50 = 3,00 mp
 - ▭ SPATII VERZI CE SE VOR AMENAJA IN INCINTA - S = 217,82 mp

C.T.A. = 0,45
C.T.N. = 0,55


311150
202850

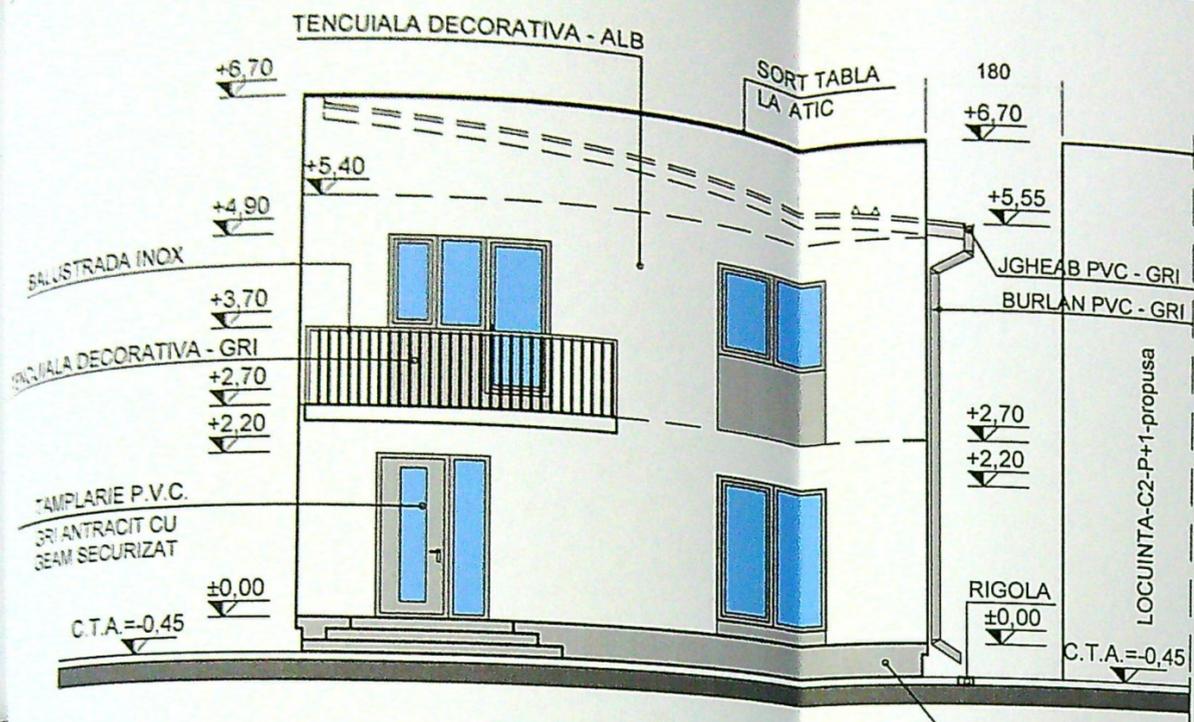


LOCUINTA C1 - FATADA PRINCIPALA - (NORD-VEST)
scara 1 : 100

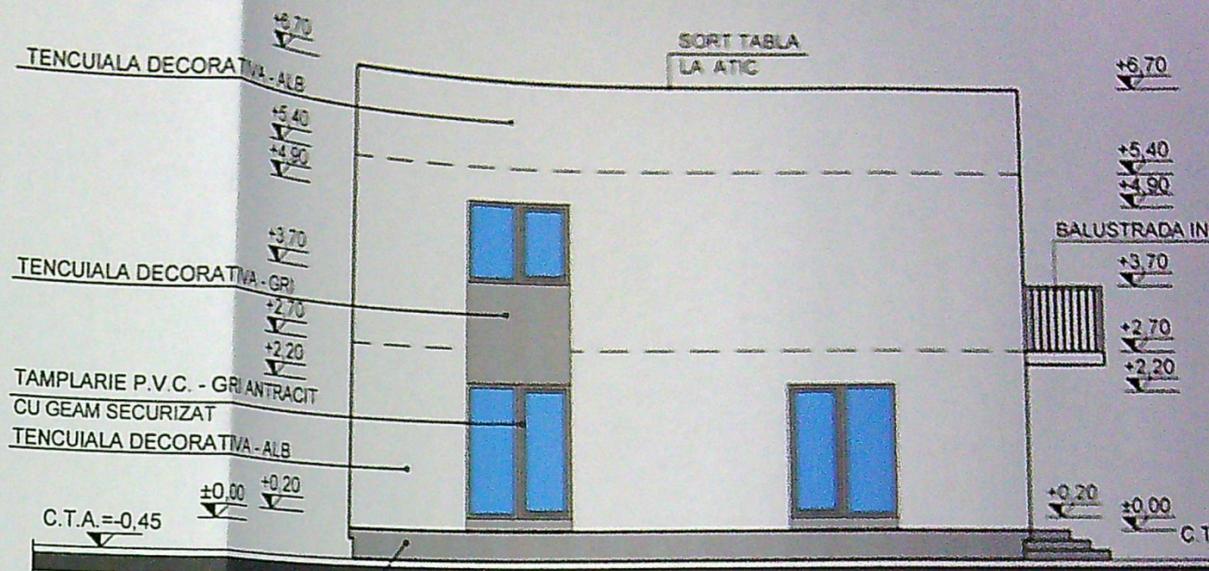

LOCUINTA C1 - FATADA LATERALA STANGA - (NORD-EST)
scara 1 : 100

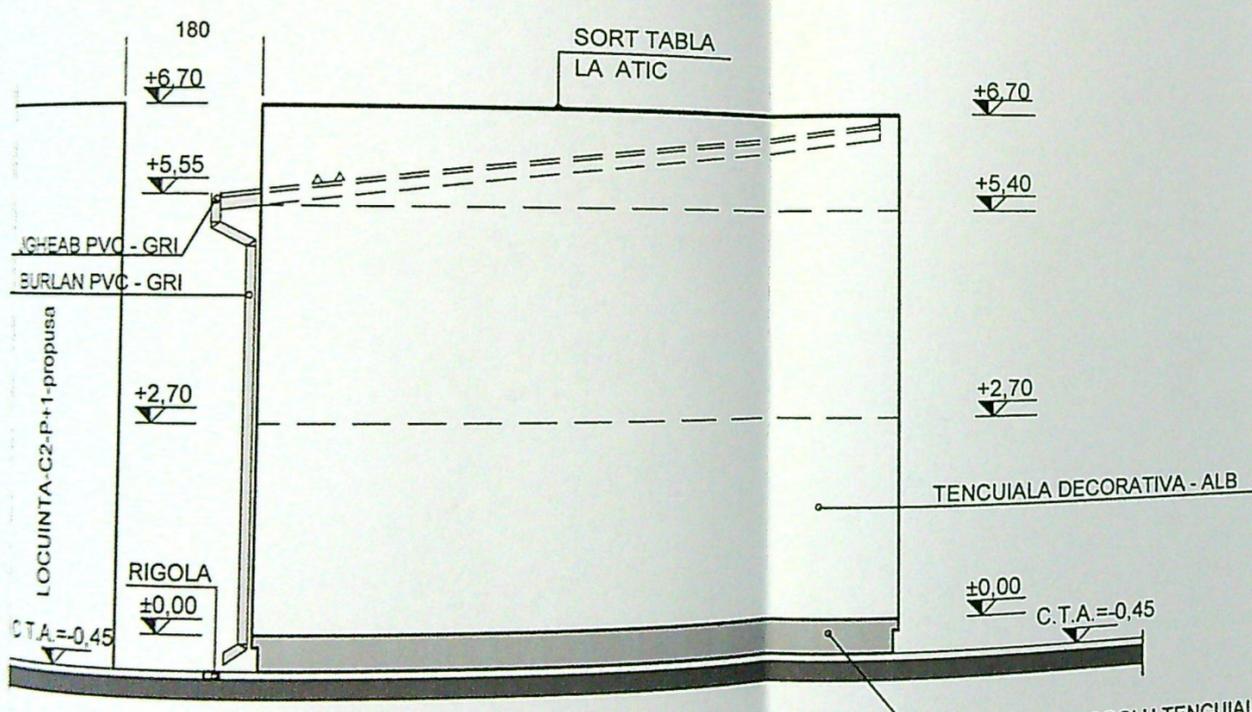

LOCUINTA C1 - FATADA SECUNDARA - (SUD-EST)
scara 1 : 100

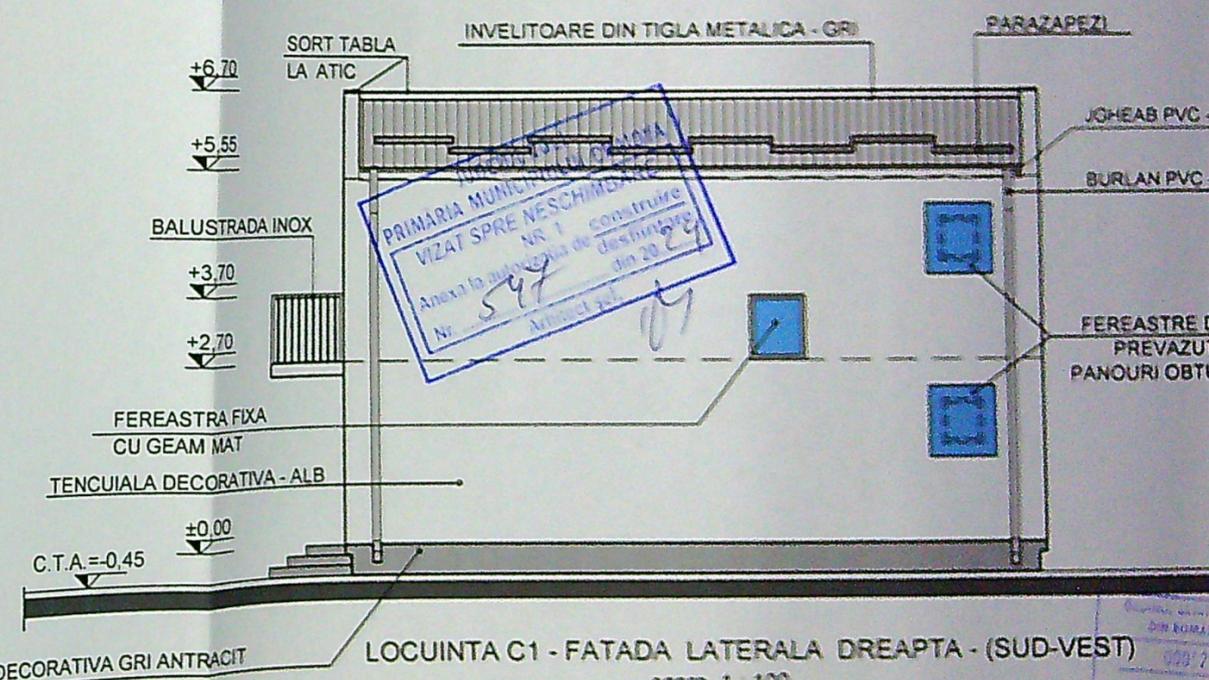


LOCUINTA C1 - FATADA LATERALA DREAPTA - (SUD-VEST)
scara 1 : 100


PRIMARIA MUNICIPIULUI ROMANA
VIZAT SPRE NESCHIMARE
NR. 1
Anexa la proiectul de construire
deschisare
din 20.2.2011
Nr. 597

CATEGORIA DE IMPORTANTA : "D"
CLASA DE IMPORTANTA : "IV"


- VER
- ED
- SPE
- Sef
- Proi
- Des

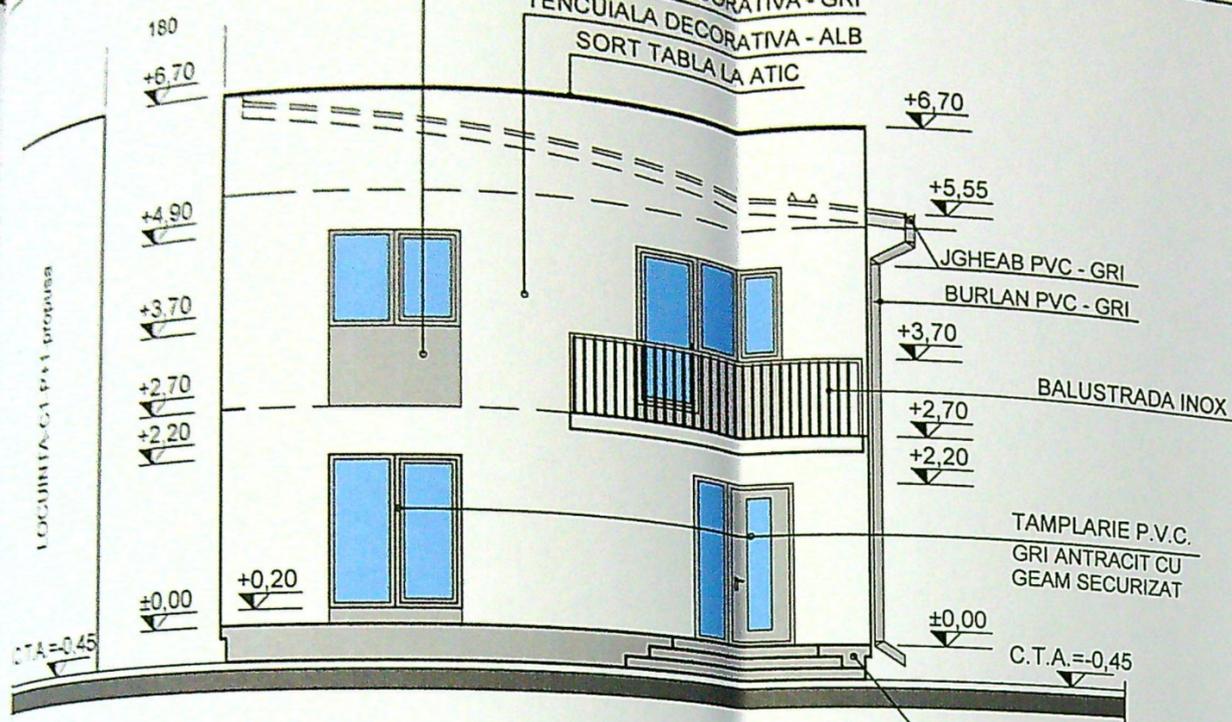


LOCUINTA C2 - FATADA PRINCIPALA - (NORD-VEST)
scara 1 : 100

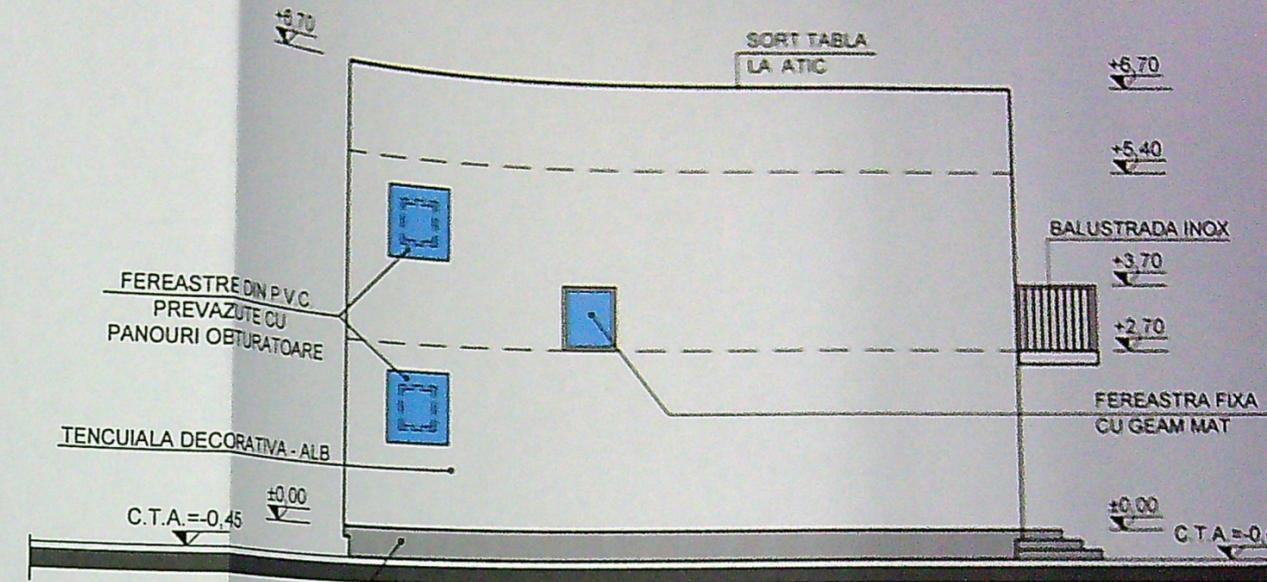

LOCUINTA C2 - FATADA LATERALA STANGA - (NORD-EST)
scara 1 : 100

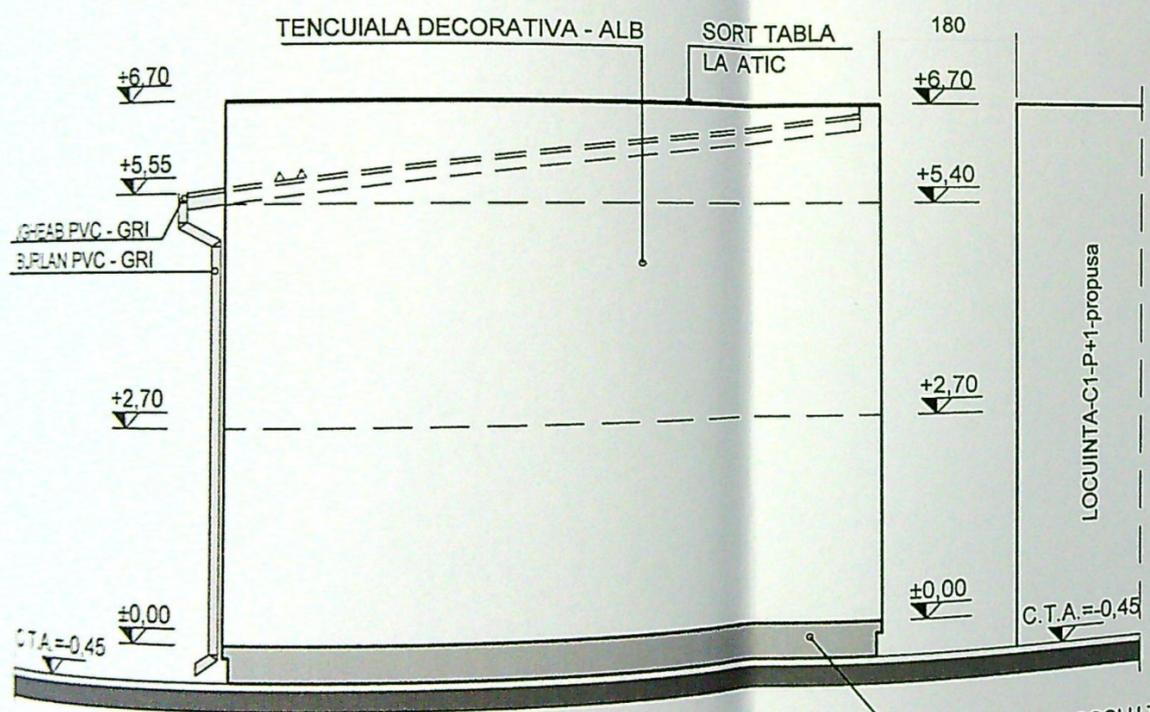

LOCUINTA C2 - FATADA SECUNDARA - (SUD-EST)
scara 1 : 100

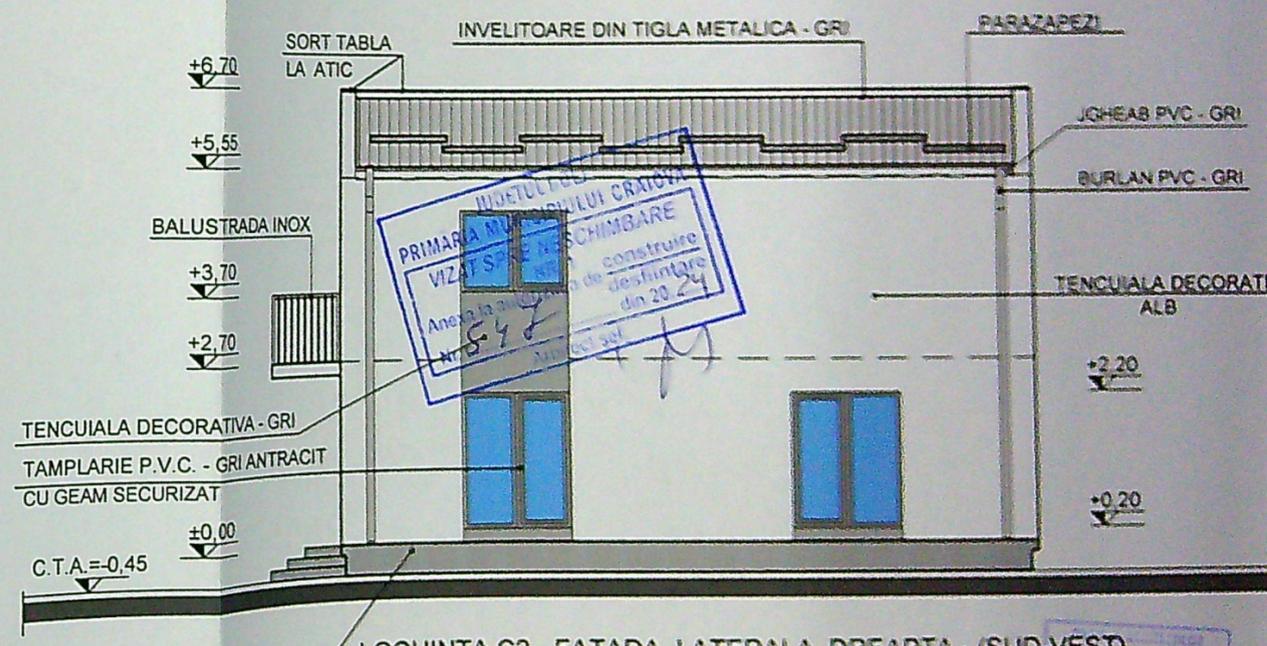

LOCUINTA C2 - FATADA LATERALA DREAPTA - (SUD-VEST)
scara 1 : 100

CATEGORIA DE IMPORTANTA: "D"
CLASA DE IMPORTANTA: "IV"

PRIMARIA MUNICIPIULUI CRAIOVA
VIZAT SI SCIMBARE
Anexa la proiectul de construire
destinatare
din 20.24

1728