


PLAN DE AMPLASAMENT SI DELIMITARE A IMOBILULUI
CORP 2

Nr. cadastral	Suprafata masurata	Adresa imobilului
256598	512	Mun Craiova, Cernele, T 28, P 4, Extravilan, Jud. Dolj.
Cartea Fundiara nr.	UAT CRAIOVA	

LEGENDA

IMPREMURIRE PLASA TIP METRO (1-45 55m)
PUT FORAT

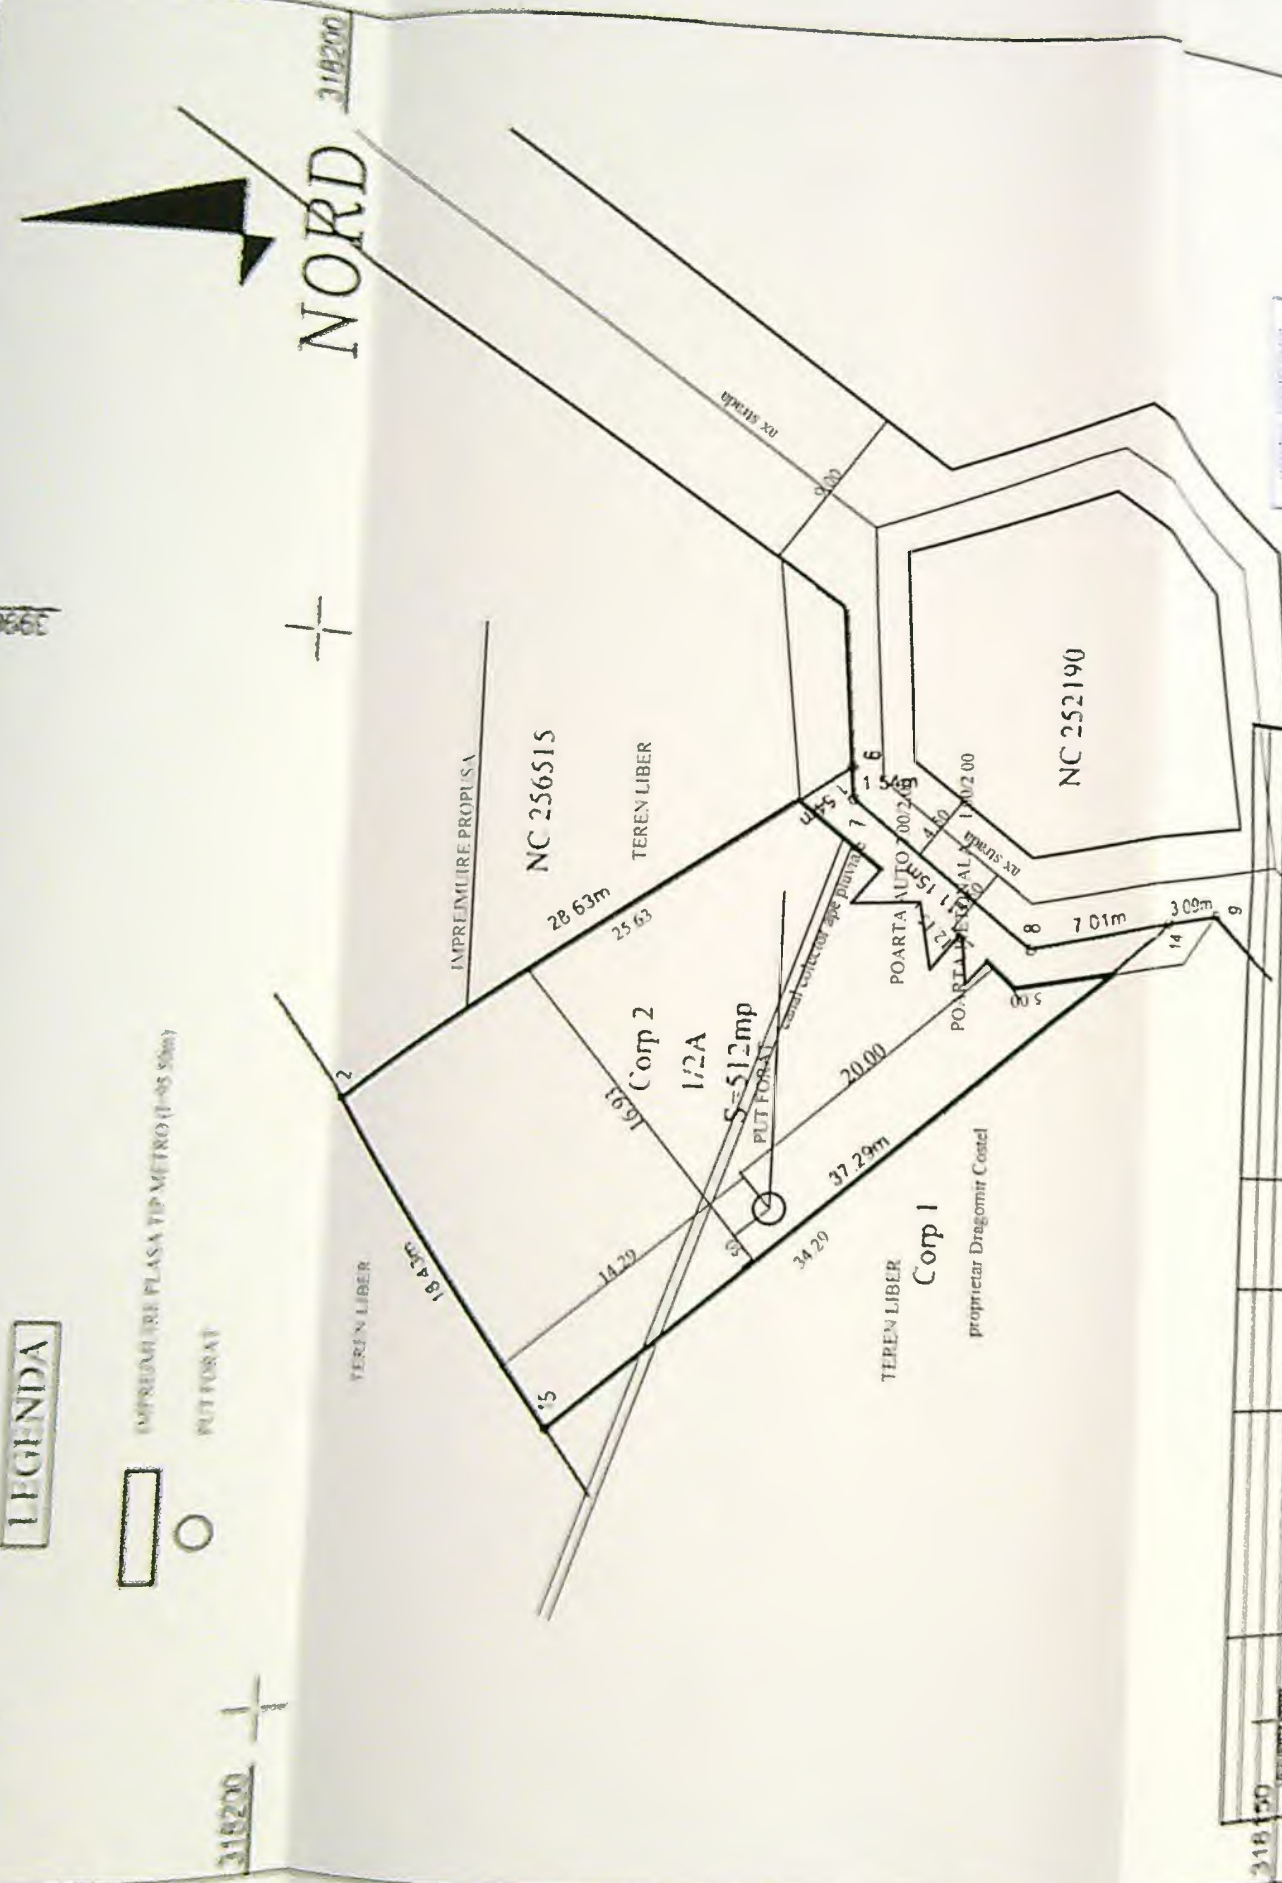

DIAGNOSTIC	NUME	SEMNTURA	DATA	REFERAT / EXPERTIZA NR / DATA	Pt. nr	Faza
318150	24231428	24231428		REFERAT / EXPERTIZA NR / DATA		

PROIECT DE
PROIECTARE
VIZAT
Data: 2024.07.02

156467/2024

semnat digital de
Tudor Chimoiu

semnat digital de
Tudor Chimoiu
Data: 2024.07.02
09:37:54 +03'00'

Data 01.07.2024