
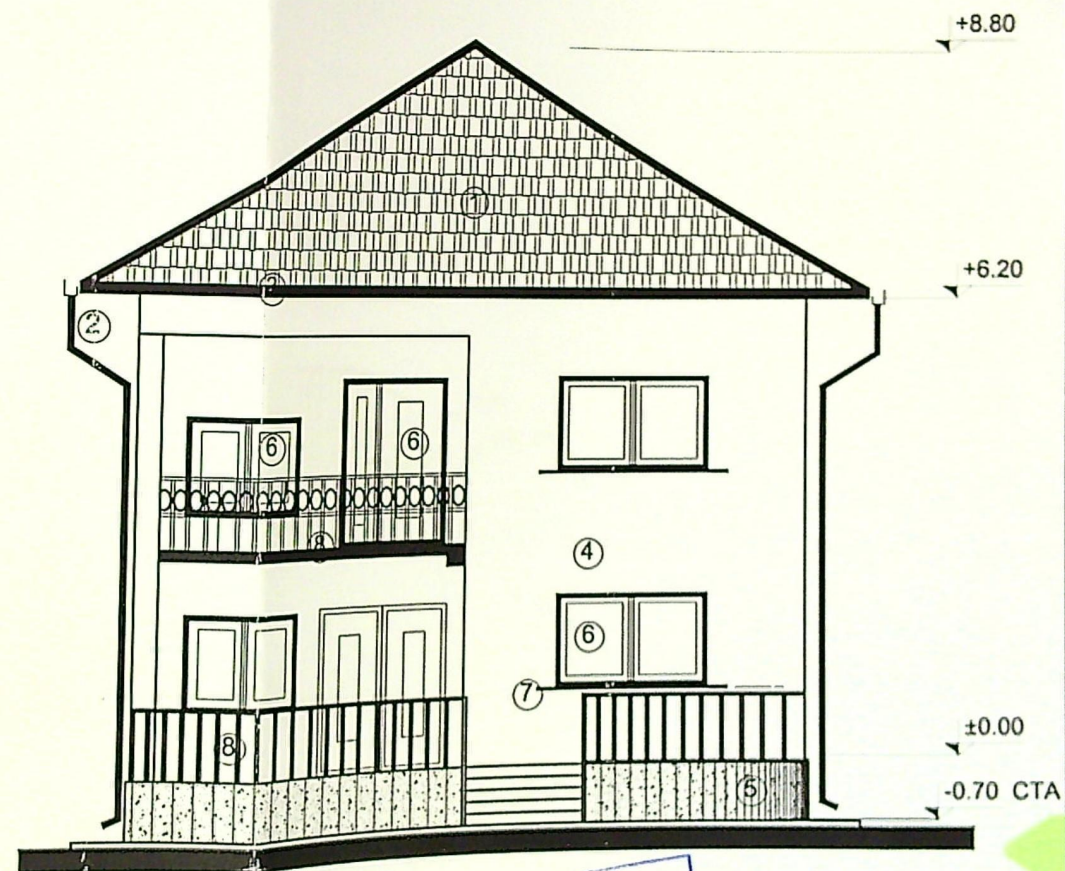


A 102

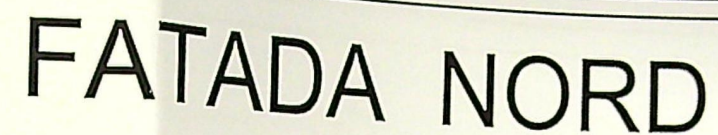

FATADA NORD

- ① INELITOARE TIGLA METALICA CU OPRITORI DE ZAPADA
- ② JGHEABURI SI BURLANE TIP LINDAB
- ③ PAZIE DIN LEMN DE RRASINOASE-CULOARE
- ④ TENCUIELI DECORATIVE APLICATE-ALB ANTIC
- ⑤ TENCUIELI DECORATIVE CU PRAF DE PIATRA -SOCLU
- ⑥ TIMPLARIE PVC,CU GEAM TERMOPAN
- ⑦ GLAF PVC
- ⑧ BALUSTRADA METALICA


PLAN DE AMPLASAMENT SI DELIMITARE A IMOBILULUI

ANEXA NR. 10

95

scara 1:500

Nr. cadastral	Suprafata masurata (mp)	Adresa imobilului:
242749	475	Intravilan
Nr. Carte Funciara		mun. Craiova, str. Marinei, nr. 66, fost T 27/1, P194
		Unitatea Administrativ Teritoriala (UAT):
		CRAIOVA

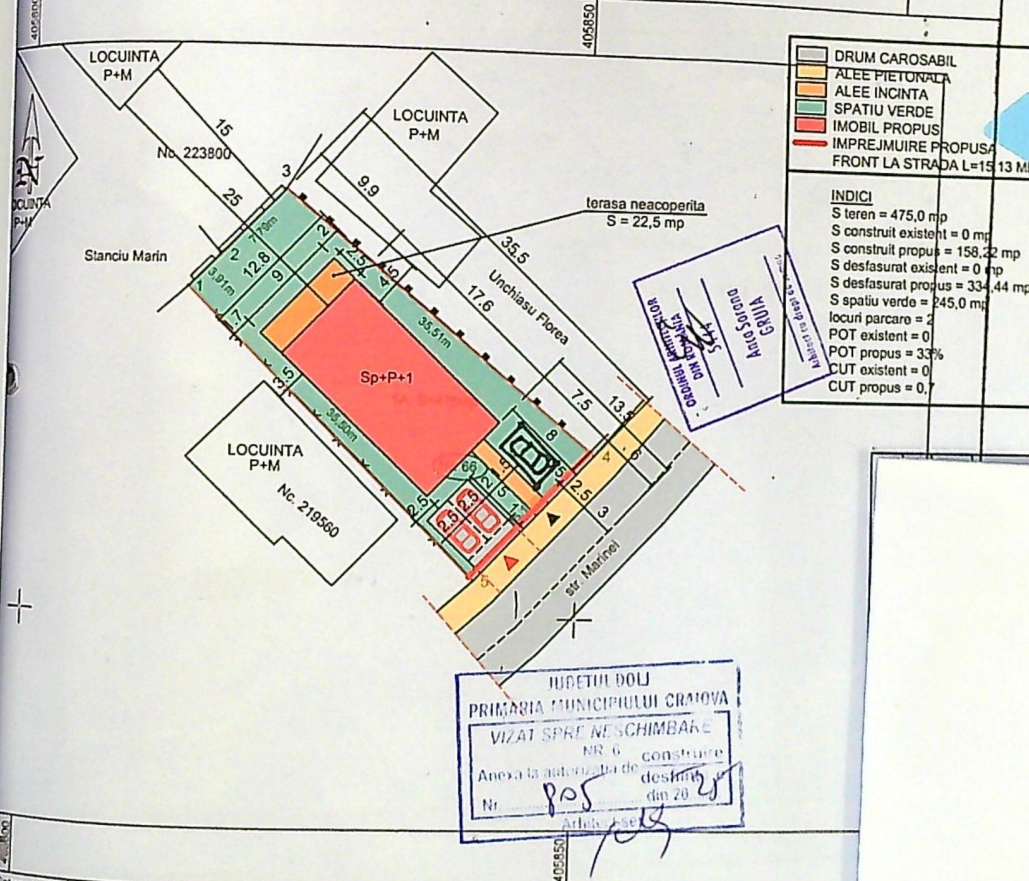

Categorie de folosinta	Suprafata (mp)	Mentiuni
A	475	Teren imprejmuit cu gard metalic, gard de beton, gard de sarma si limita conventionala.
Total	475	
Date referitoare la constructii		
Destinatie	Suprafata construita la sol (mp)	Mentiuni
Total		

Suprafata totala masurata a imobilului = 475mp

Executant, TOPO ELCAD CONSULT SRL
Confirm executarea masuratorilor la teren
corectitudinea intocmirii documentelor cadastrale si
correspondenta acestora cu realitatea din teren
Semnatura si stampila

CERTIFICAT DE AUTORIZARE
RO-B-F NR 1664/09.08.2016
ILIE ELENA
CATEGORIA A

CERTIFICAT DE AUTORIZARE
SERIA: RO-B-J NR. 2046/14.04.2021
SC TOPO ELCAD CONSULT SRL
CLASA III


ILIE
ELENA
Semnat digital
de ILIE ELENA
Data:
2025.03.10
14:45:43
+02'00'

Data: 03.2025


Confirm introducerea imobilului in baza de date
Integrata si atribuirea numarului cadastral
Inspector:
Semnatura si stampila

48071/2025

Tudor
Chimoiu
Semnat digital de
Tudor Chimoiu
Data: 2025.03.10
14:44:15 +02'00'

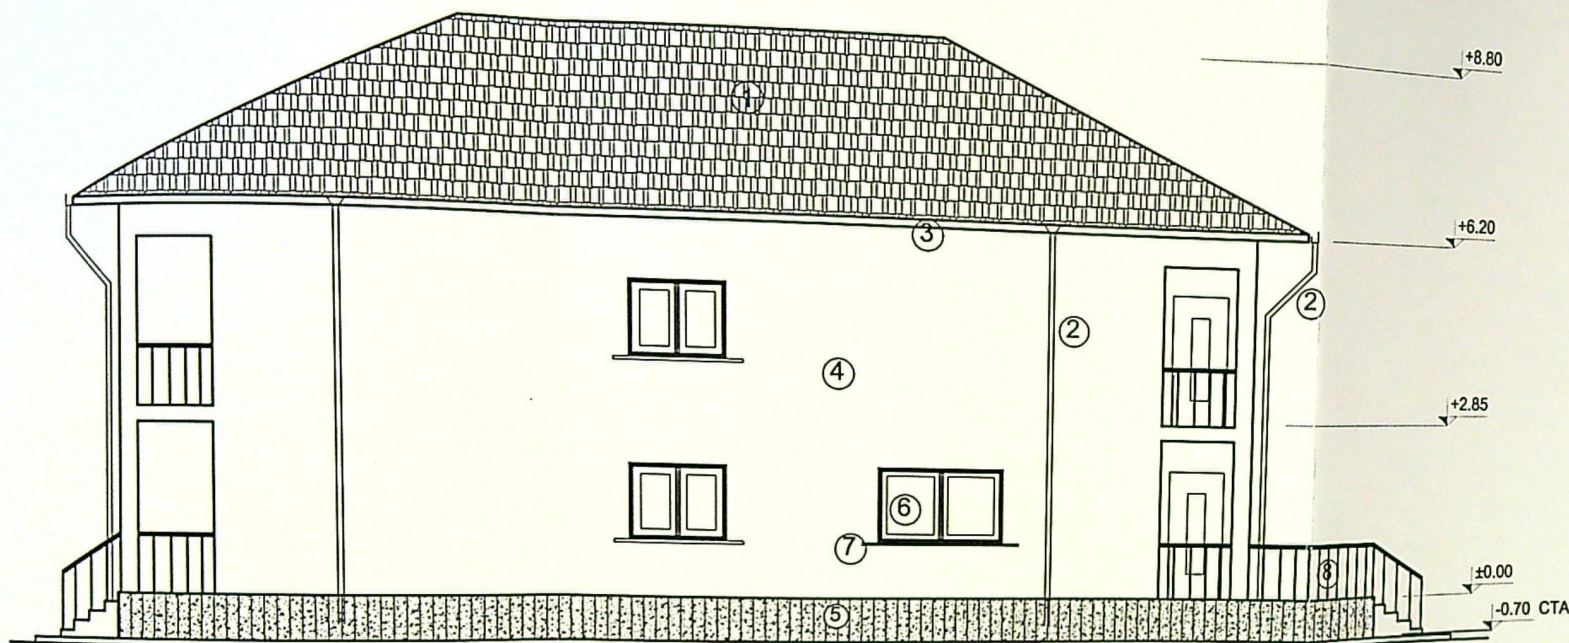

FATADA EST

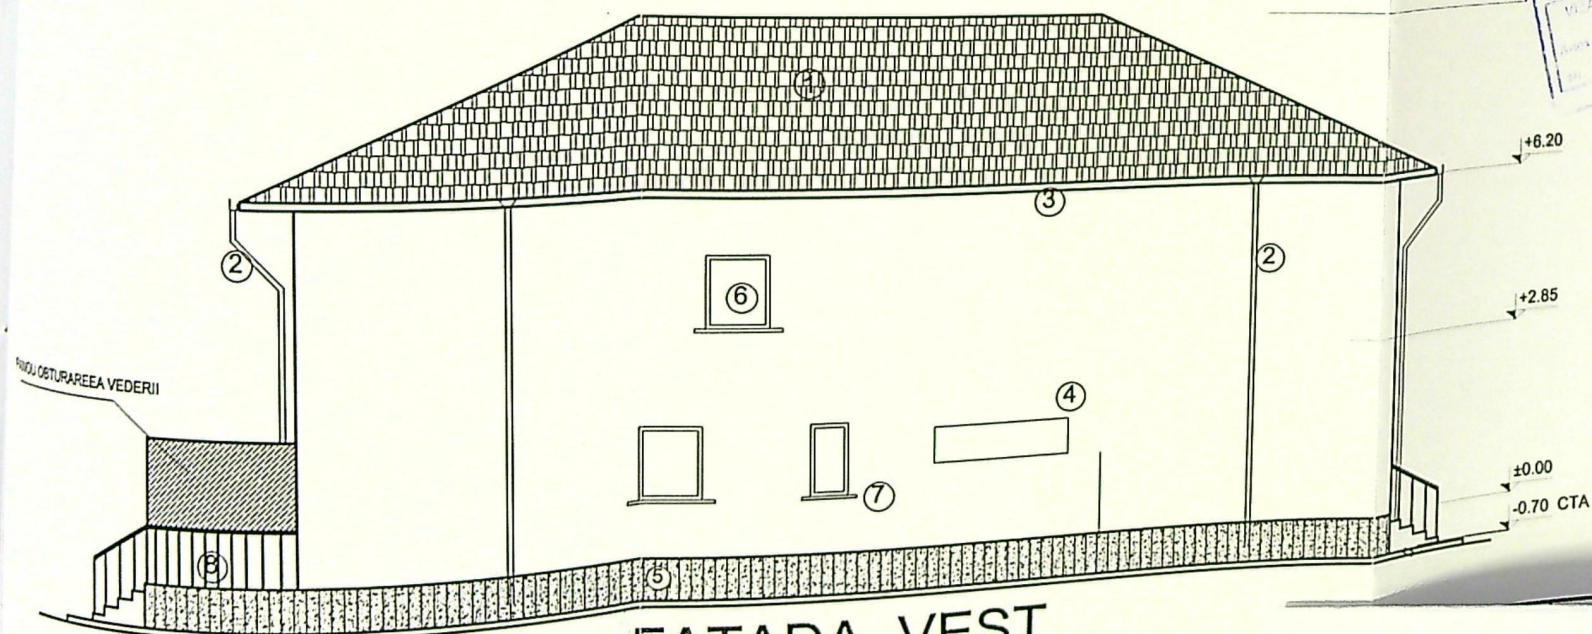

FATADA VEST

- ① INVELITOARE TIGLA METALICA CU OPRITORI DE ZAPADA
- ② JGHEABURI SI BURLANE TIP LINDAB
- ③ PAZIE DIN LEMN DE RASINOASE-CULOARE
- ④ TENCUIELI DECORATIVE APLICATE-ALB ANTIC
- ⑤ TENCUIELI DECORATIVE CU PRAF DE PIATRA -SOCLU
- ⑥ TIMPLARIE PVC,CU GEAM TERMOPAN
- ⑦ GLAF PVC
- ⑧ BALUSTRADA METALICA

