


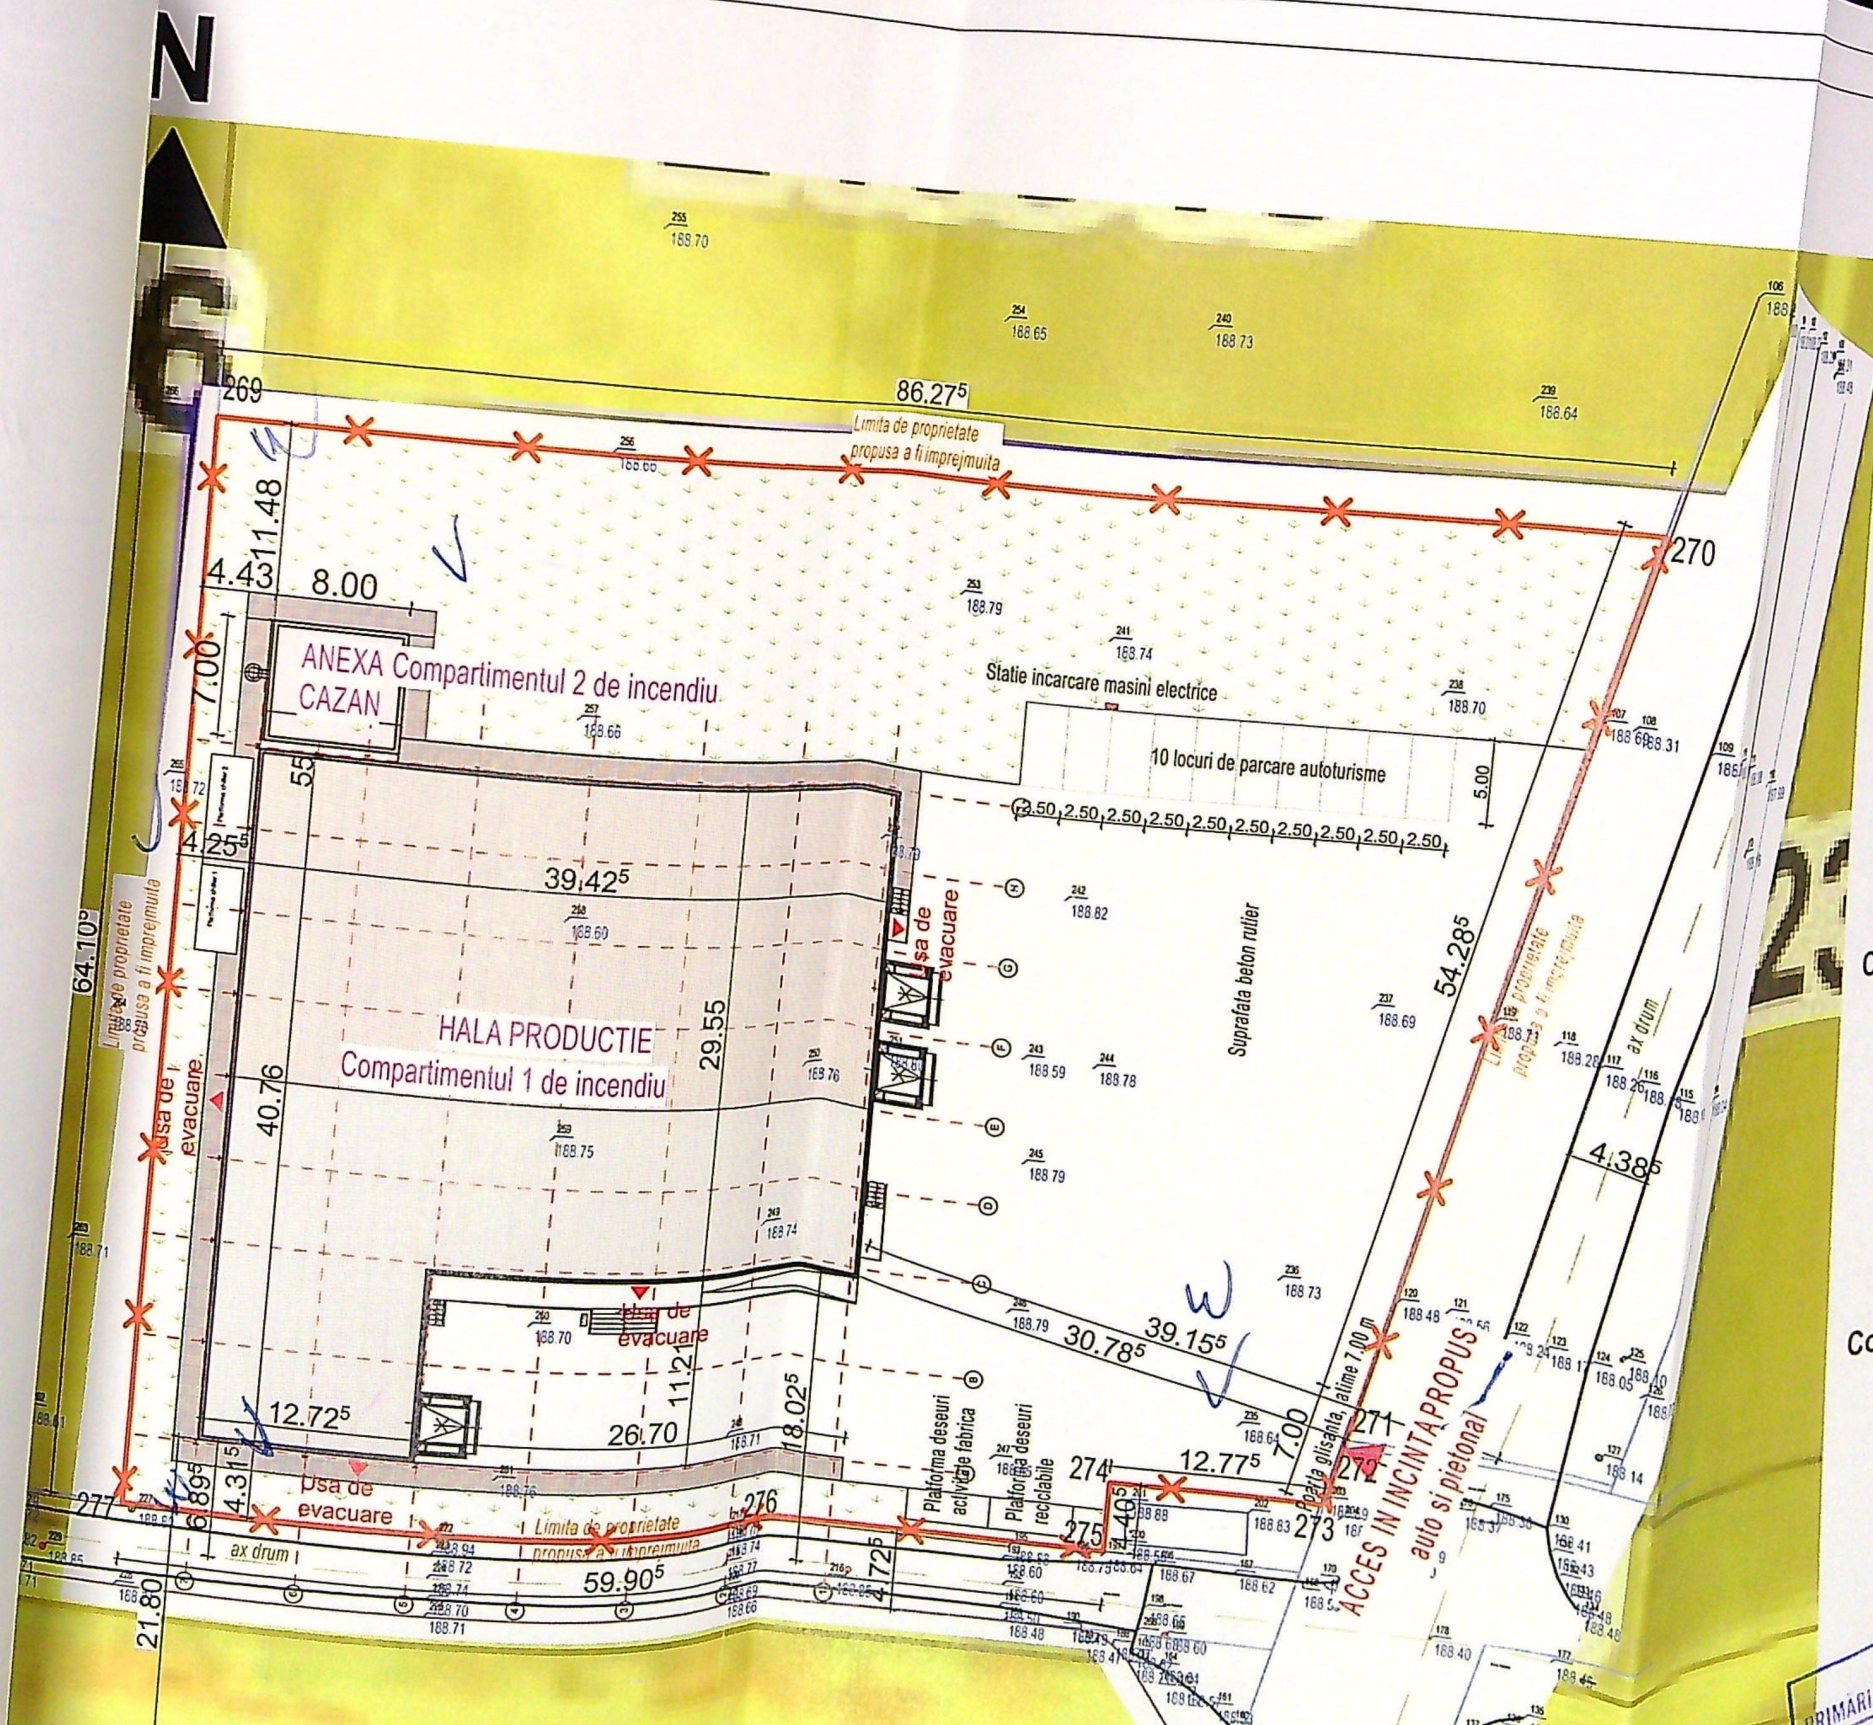

SUPRAFATA TEREN = 5.000 mp ✓
 SUPRAFATA CONSTRUITA = 1.399 mp ✓
 SUPRAFATA CONSTRUITA DESFASURATA =

POT = 27.98 % ✓
 CUT = 0.37 ✓

SUPRAFATA VERDE AMENAJATA = 1.488 mp

REGIM DE INALTIME:
 HALA PRODUCTIE - P+1E PARTIAL
 ANEXA CAZAN - P ✓

INALTIME MAXIMA A CONSTRUCTIILOR:
 HALA PRODUCTIE - 7.40 m (196.10) ✓
 ANEXA CAZAN - 7.00 m COSUL DE FUM (195.10)

COTA +/- 0.00 = 188.70

Compartimentul 1 cladirea de productie si depozit

- Categoria de importanta „C” ✓
- Clasa III de importanta ✓
- Categoria „D” pericol de incendiu - Risc mediu ✓
- Grad II de rezistenta la foc
- Suprafata construita = 1.343,00 mp
- Suprafata construita desfasurata = 1.798,00 mp
- Volum = 10.353 mc

Compartimentul 2 anexa cazan de abur


- Categoria de importanta „C” ✓
- Clasa III de importanta
- Categoria „C” pericol de incendiu - Risc mare
- Grad II de rezistenta la foc
- Suprafata construita = 56,00 mp ✓
- Suprafata construita desfasurata = 56,00 mp

Volum = 280 mc

PRIMARIA MUNICIPIULUI CRAIOVA
 DE PROIECTARE
 5.12.2015


AK
 restudiu

A B C D E F G H I

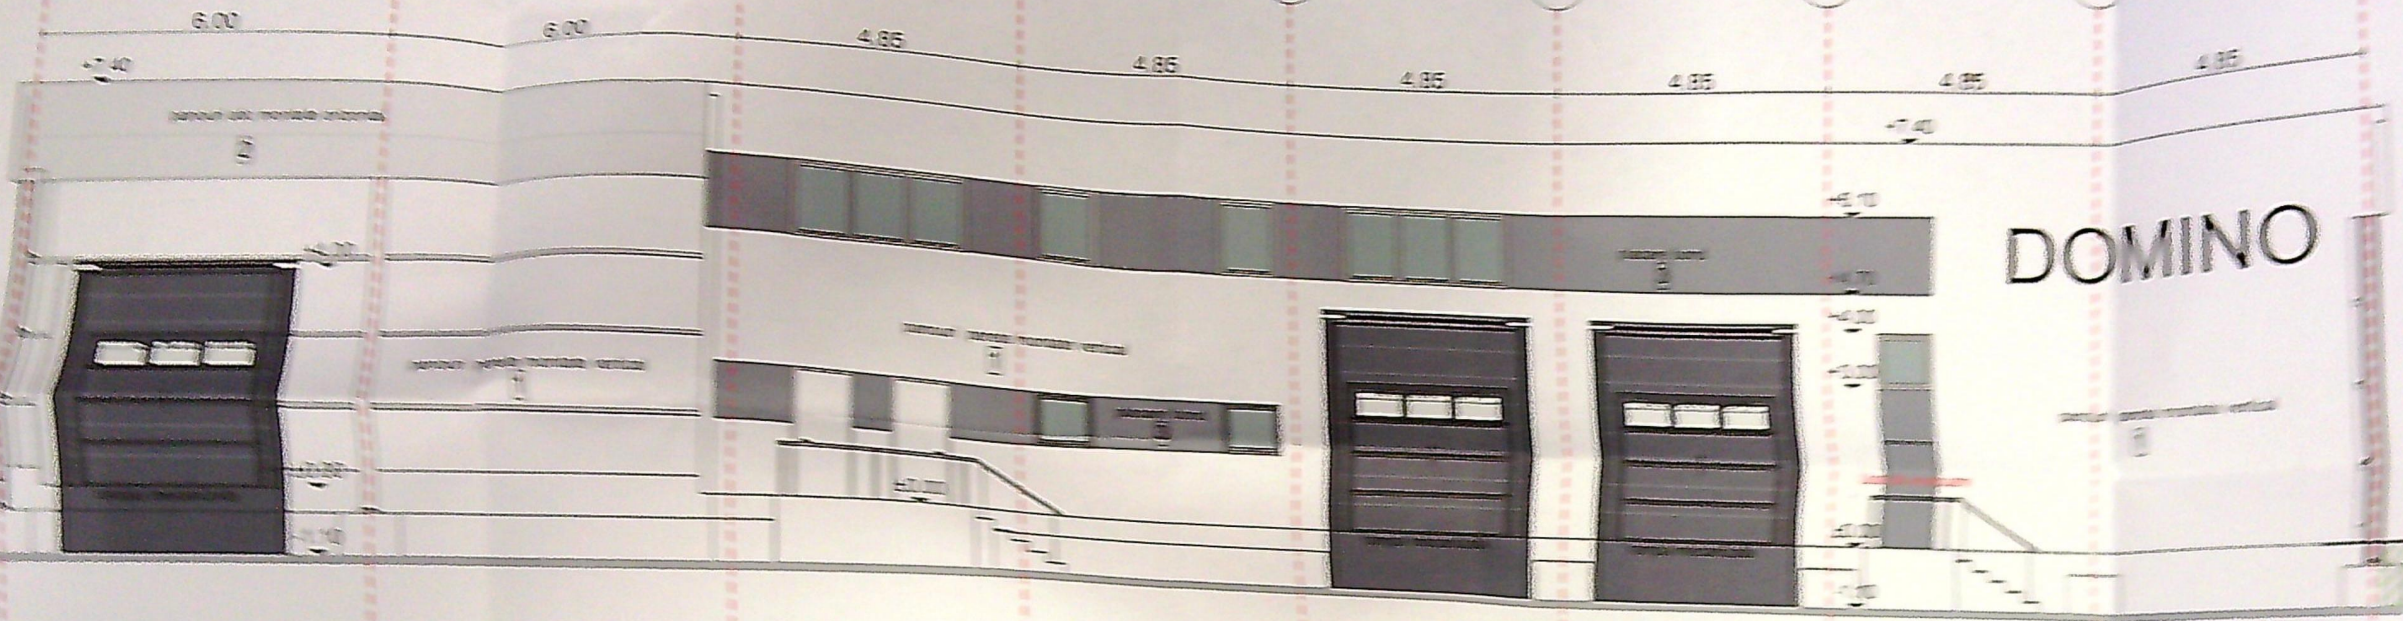

FATADA PRINCIPALA EST

I H G F E D C B A

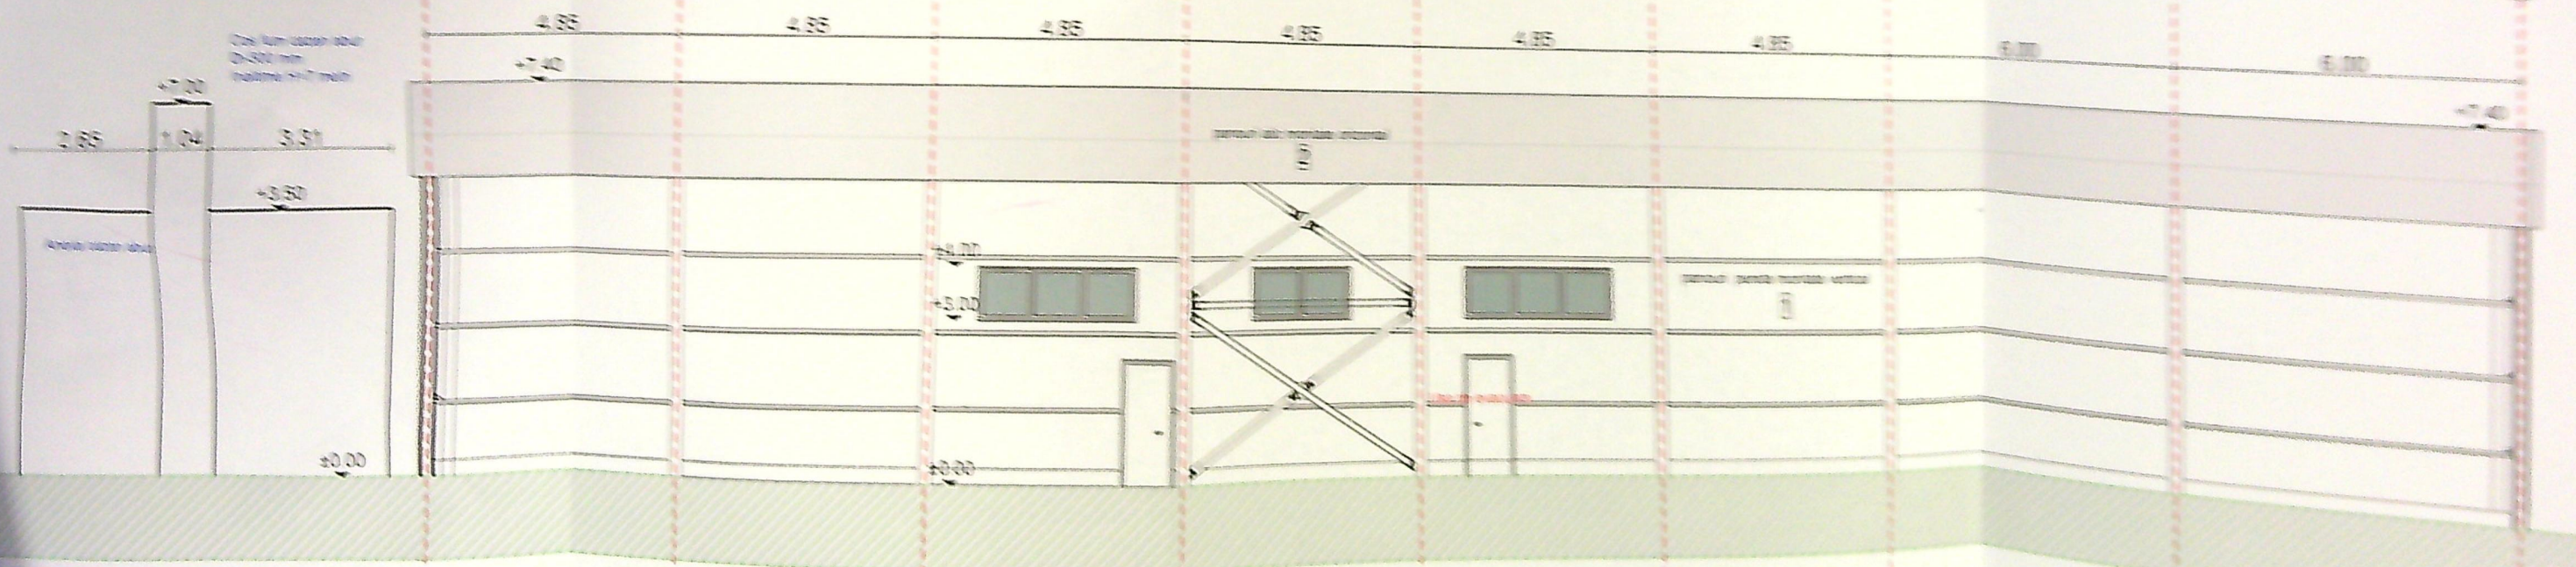

FATADA POSTERIOARA VEST

