


PLAN DE AMPLASAMENT SI DELIMITARE A IMOBILIULUI CU PROPUNEREA DE ALPIRE INTRAVILAN - Scara 1:1000


Nr. cadastral	232.017
Suprafata masurata (mp)	2749
Adresa imobilului	Mun. Craiova, Str. Ritului, nr. 212 - 218, Jud. Dolj
Cartea Funciara nr.	UAT CRAIOVA

Sistem de proiectie Stereo 1970

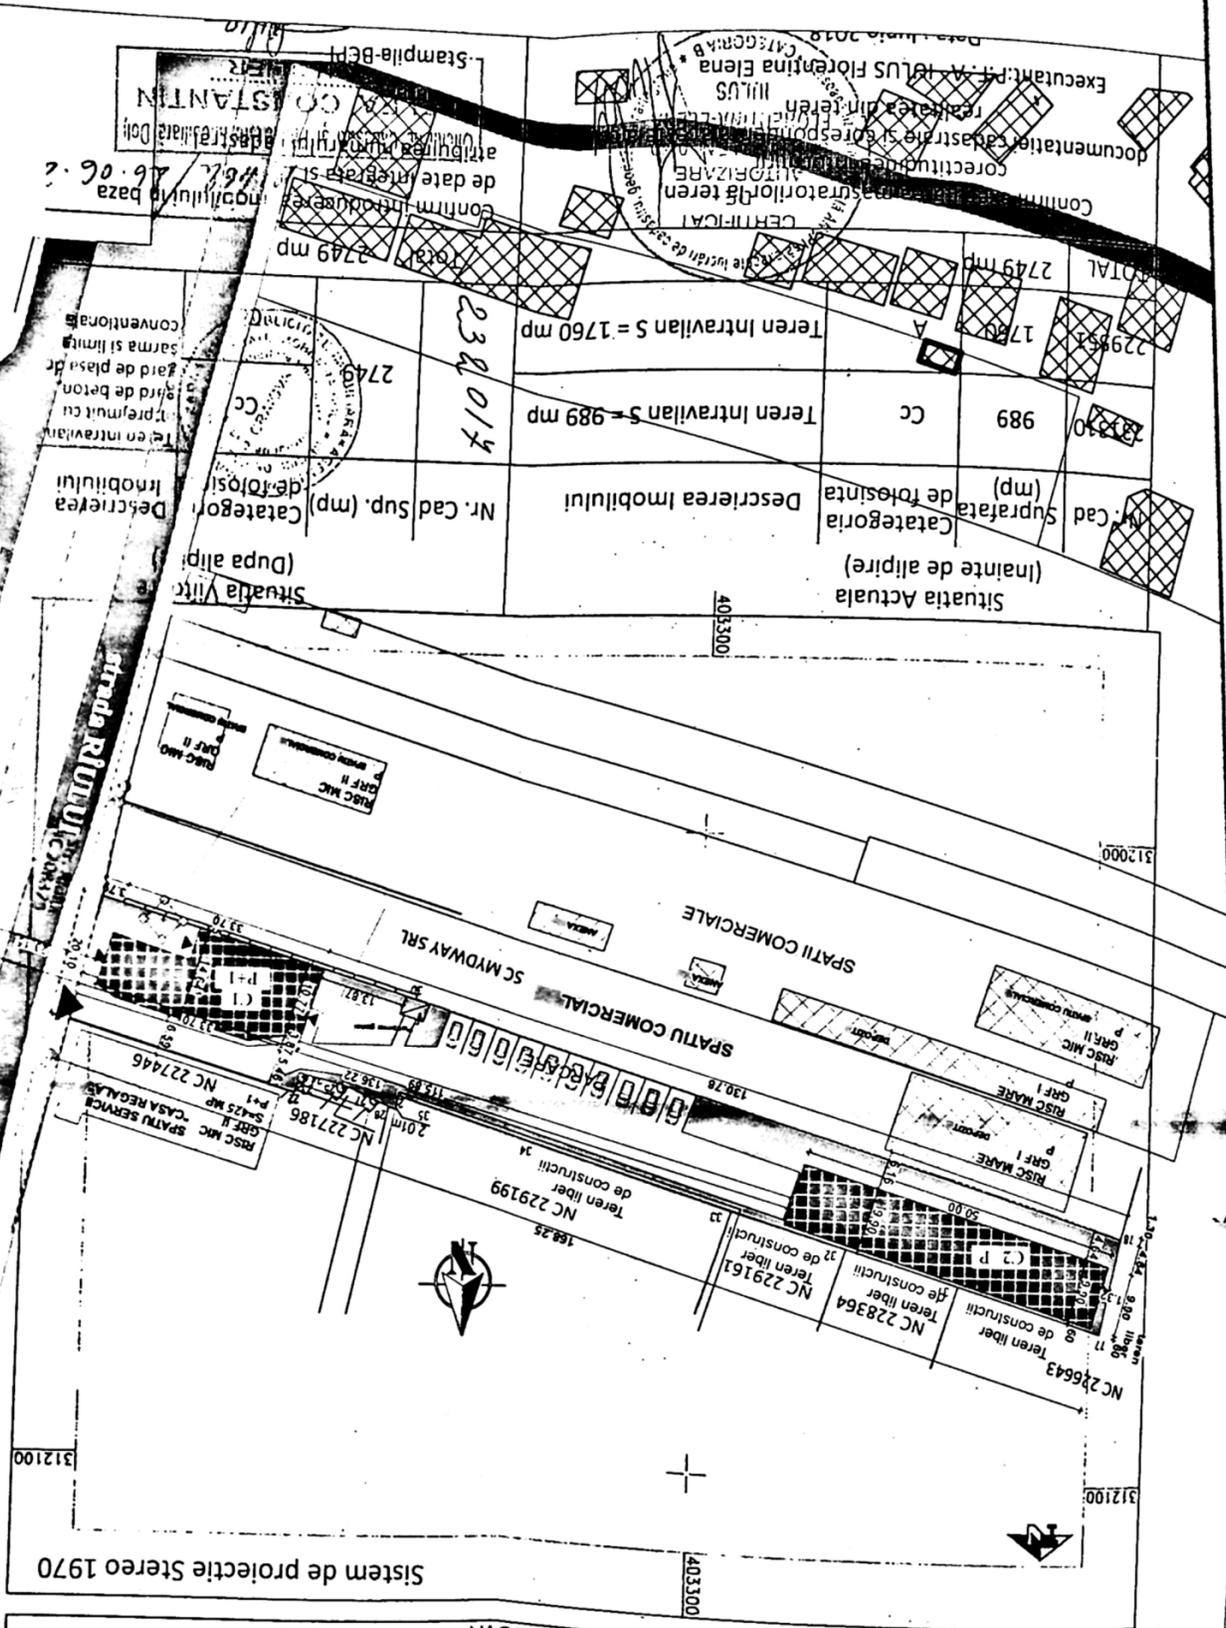

PLAN DE SITUATIE PE SUPORT CADASTRAL

sc. 1:500

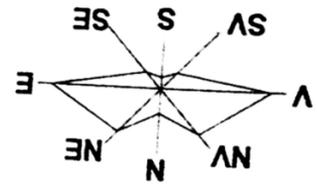


LEGENDA:

- Teren proprietate DIMU ION SI DIMU LAURA TATTANA S = 2749.00 m<sup>2</sup> din masuratori
- C1 Constructie P+1 etajata in curs de executie Sc propusa 400.65 mp
- C2 Hala de pozitionare paner-etajata in curs de executie Sc propusa 496.14 mp
- Sd propusa 496.14 mp


- Sd TOTALA = 896.79 mp
- POT existent (autorizat) = 32.63
- GUT existent (autorizat) = 0.48
- CIRCULATII PIETONALE = 20.99 mp
- CIRCULATII CAROSABILE = 961.56 mp
- LOCURI DE PARCARE = 10 locuri
- SPATIU VERDE = 898.06 mp

Architect S.O.L.  
20.21

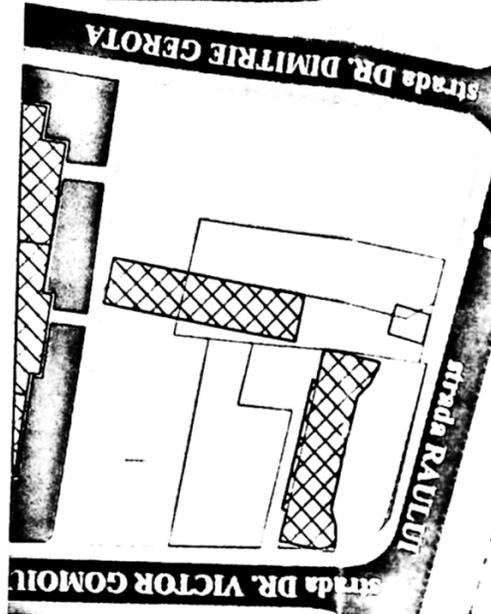


Stampila-BCH  
Executant: P. A. IULIUS Florentina Elena IULIUS  
Documentatie cadastrala si proiectie  
Corectiune in baza de date  
Continut in baza de date  
2749 mp


FATADA SUD  
 scara 1:100  
 04

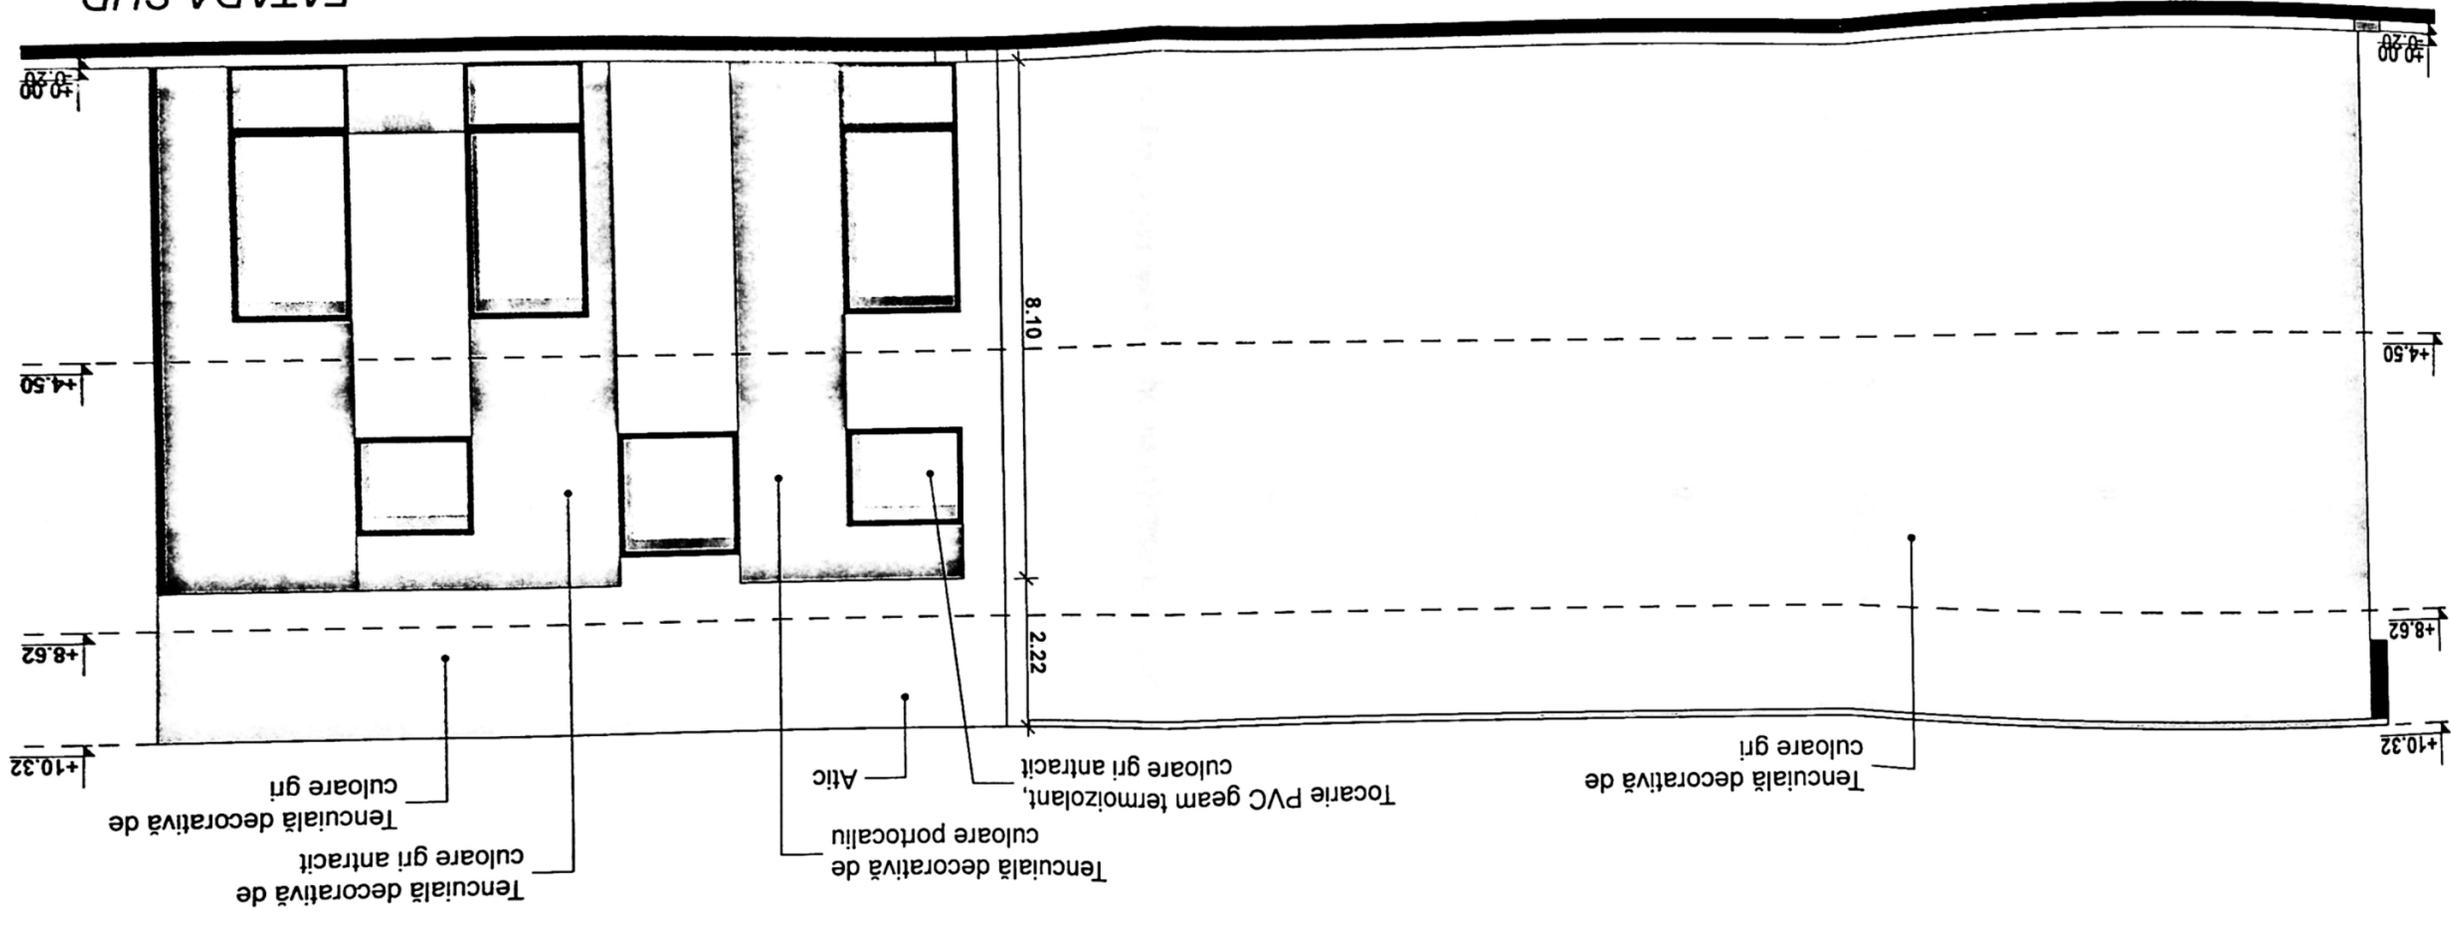

*scara*  
ANEXA DE AUTORIZARE DE  
CONSTRUCIE nr. 20/27  
din 20.04.2014  
scara 1:100  
FATADA EST

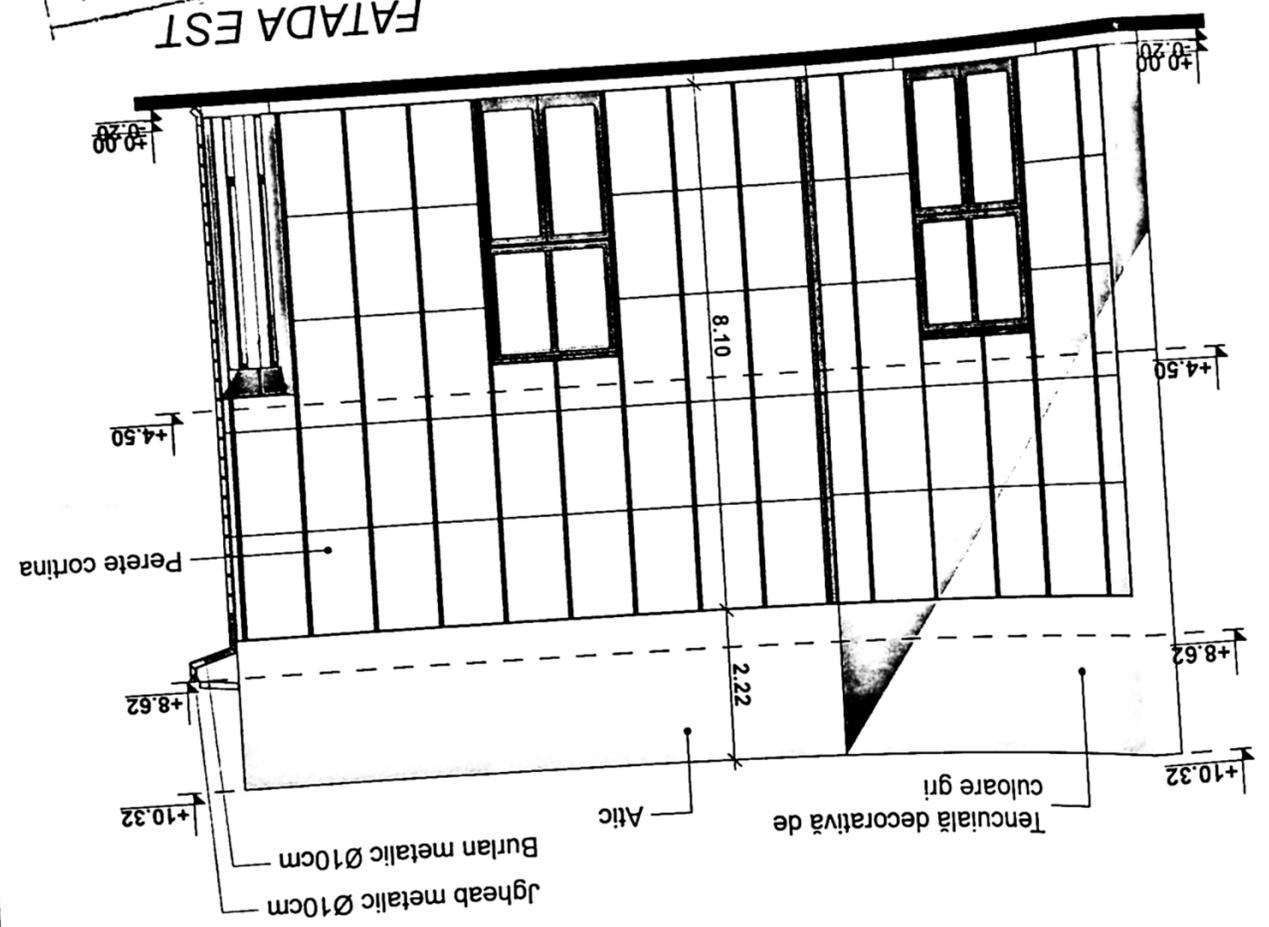

scara 1:100  
FATADA WEST

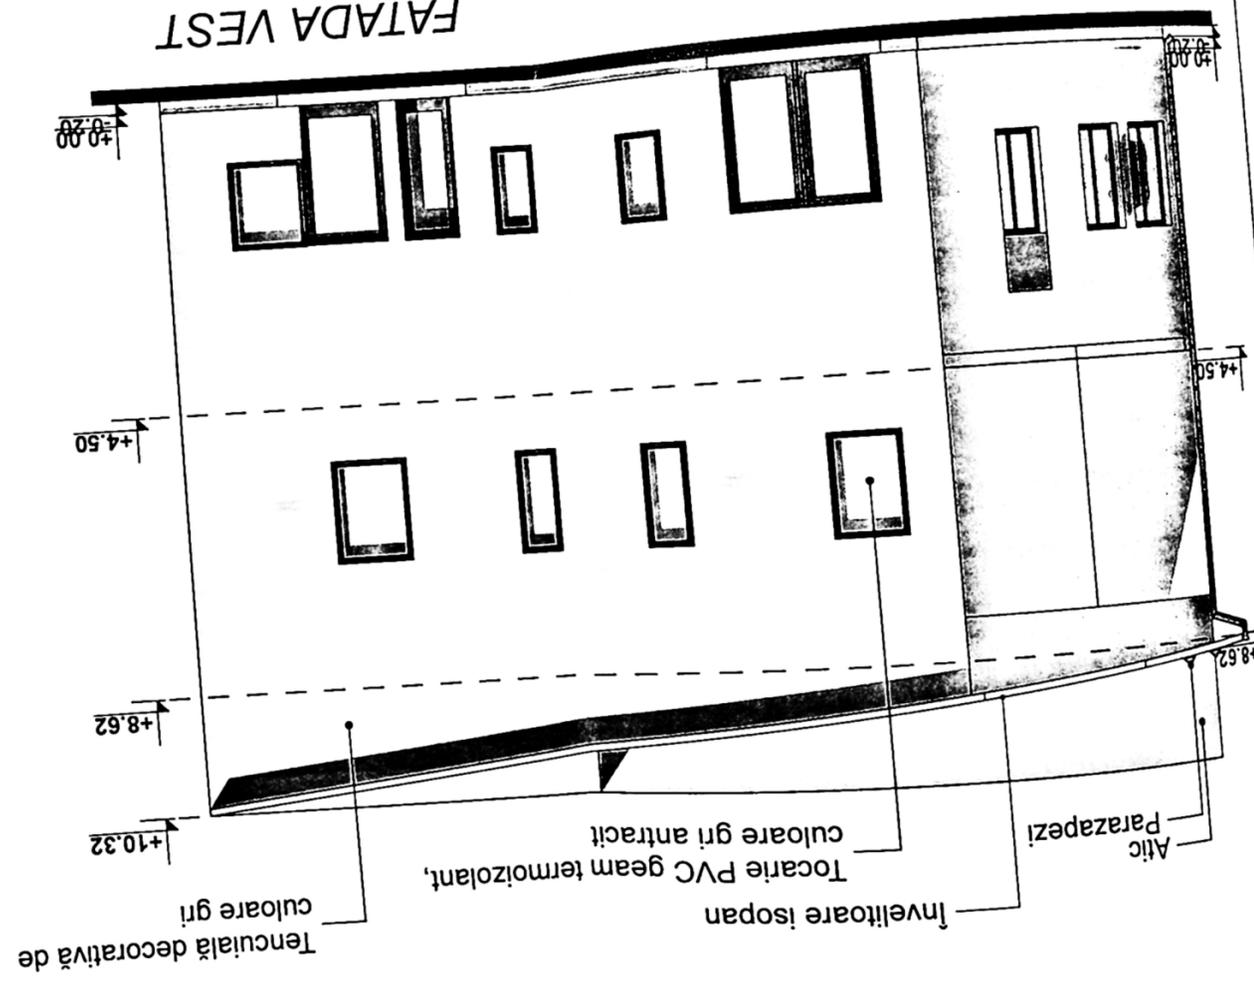

SCARA 1:100  
 FATADA NORD  
 Nr. 04 din 20.21  
 ANEXA LA PROIECTIA DE...  
 PLANUL DE...  
 ARHITECT...

FATADA NORD

