


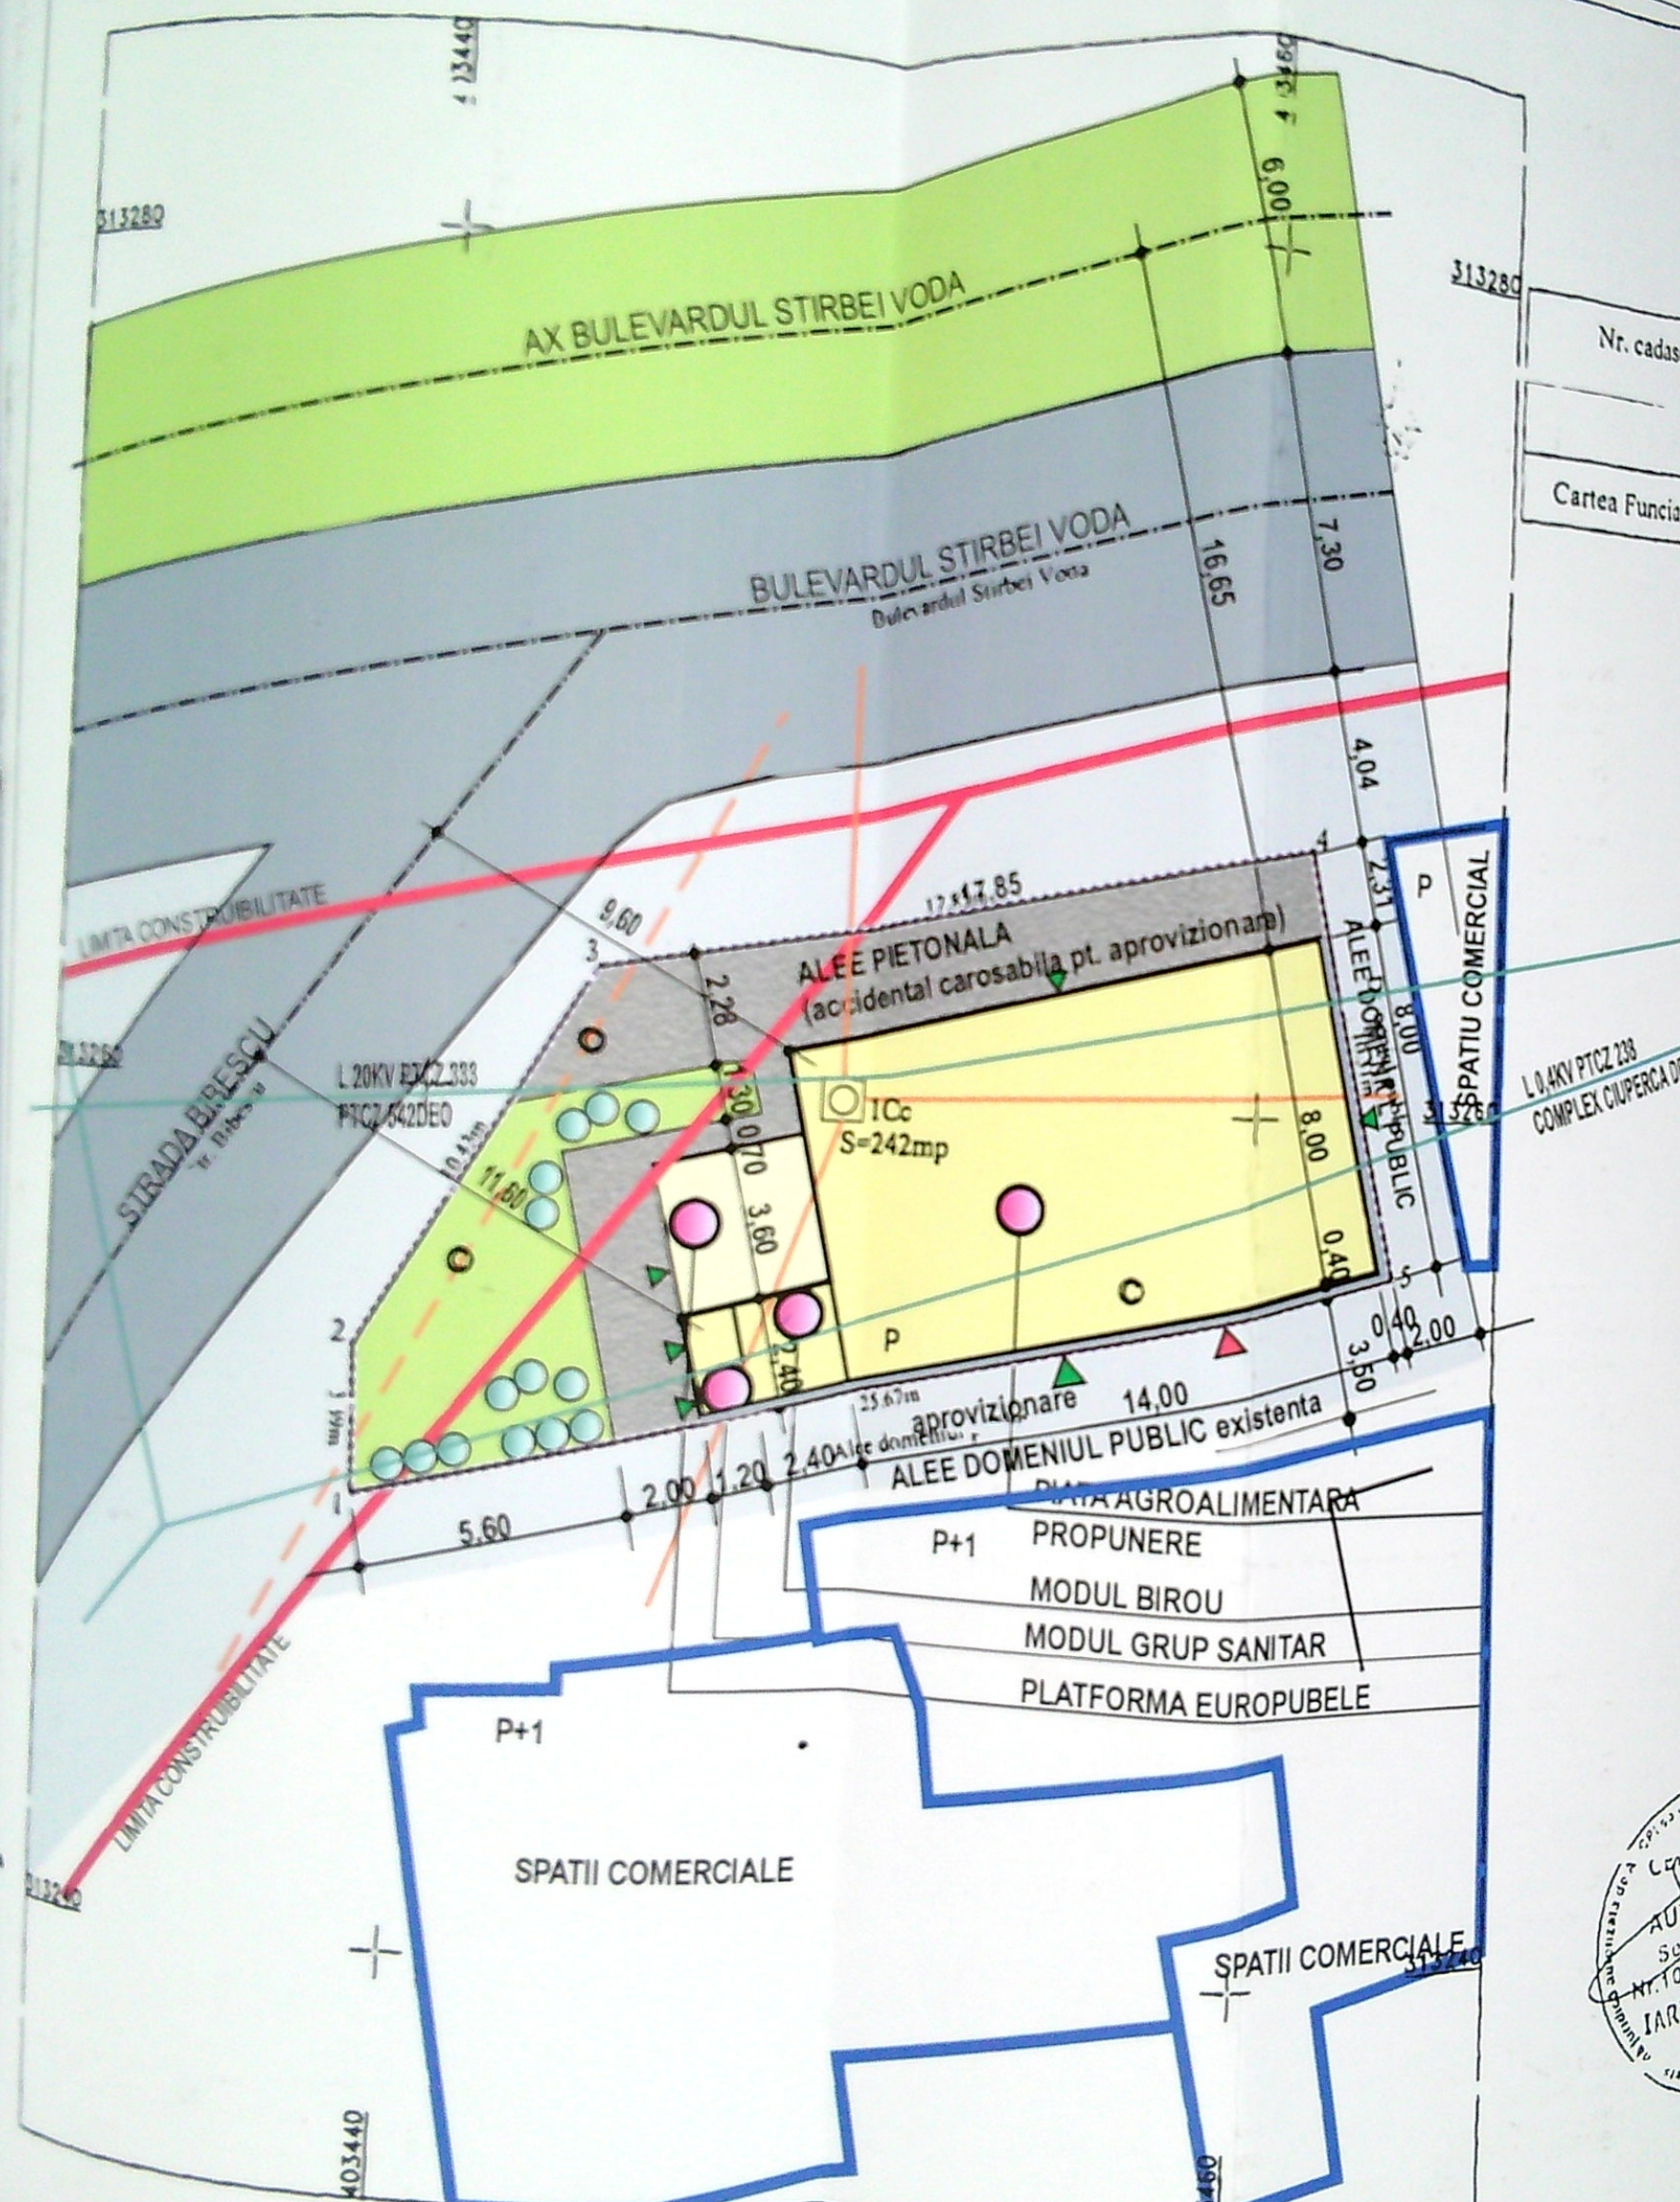

PLAN DE AMPLASAMENT SI DELIMITARE Scara 1:200 Intravilan

Nr. cadastral	Suprafata masurata (mp)	Adresa imobilului:	
	242	Mun. Craiova, Bulevardul Stirbei Voda, nr. 17L,	
Cartea Funciara Nr.		UAT	CRAIOVA

INVENTAR DE COORDONATE Sistem de proiectie "Stere 70"

Nr. punct	Coordonate pct. de contur	
	X (m)	Y (m)
1	313250.451	403438.763
2	313253.838	403438.626
3	313262.896	403443.802
4	313266.263	403461.329
5	313256.251	403463.772

A. Date referitoare la teren

Nr. parcela	Categoria de folosinta	Suprafata [mp]	Valoarea de impozitare [lei]	Mentiiuni
1	Cc	242	-	Teren intravilan neimprejuiuit.
Total		242	-	

B. Date referitoare la constructii


Cod constructie	Suprafata construita la sol [mp]	Valoarea de impozitare [lei]	Mentiiuni
-	-	-	-
-	-	-	-
-	-	-	-

Suprafata masurata=242mp

Suprafata din acte=242mp

Executant:


Inspector:

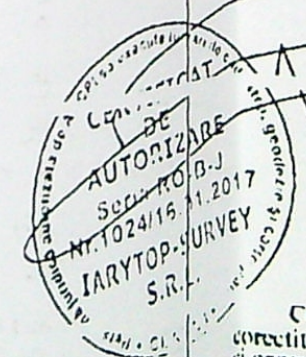

Confirm executarea masuratorilor la teren, corectitudinea intocmirii documentatiei cadastrale si corespundenta acestora cu realitatea din teren.

Confirm masurarea terenului si atribuirea numarului cadastral.

Data: 2020

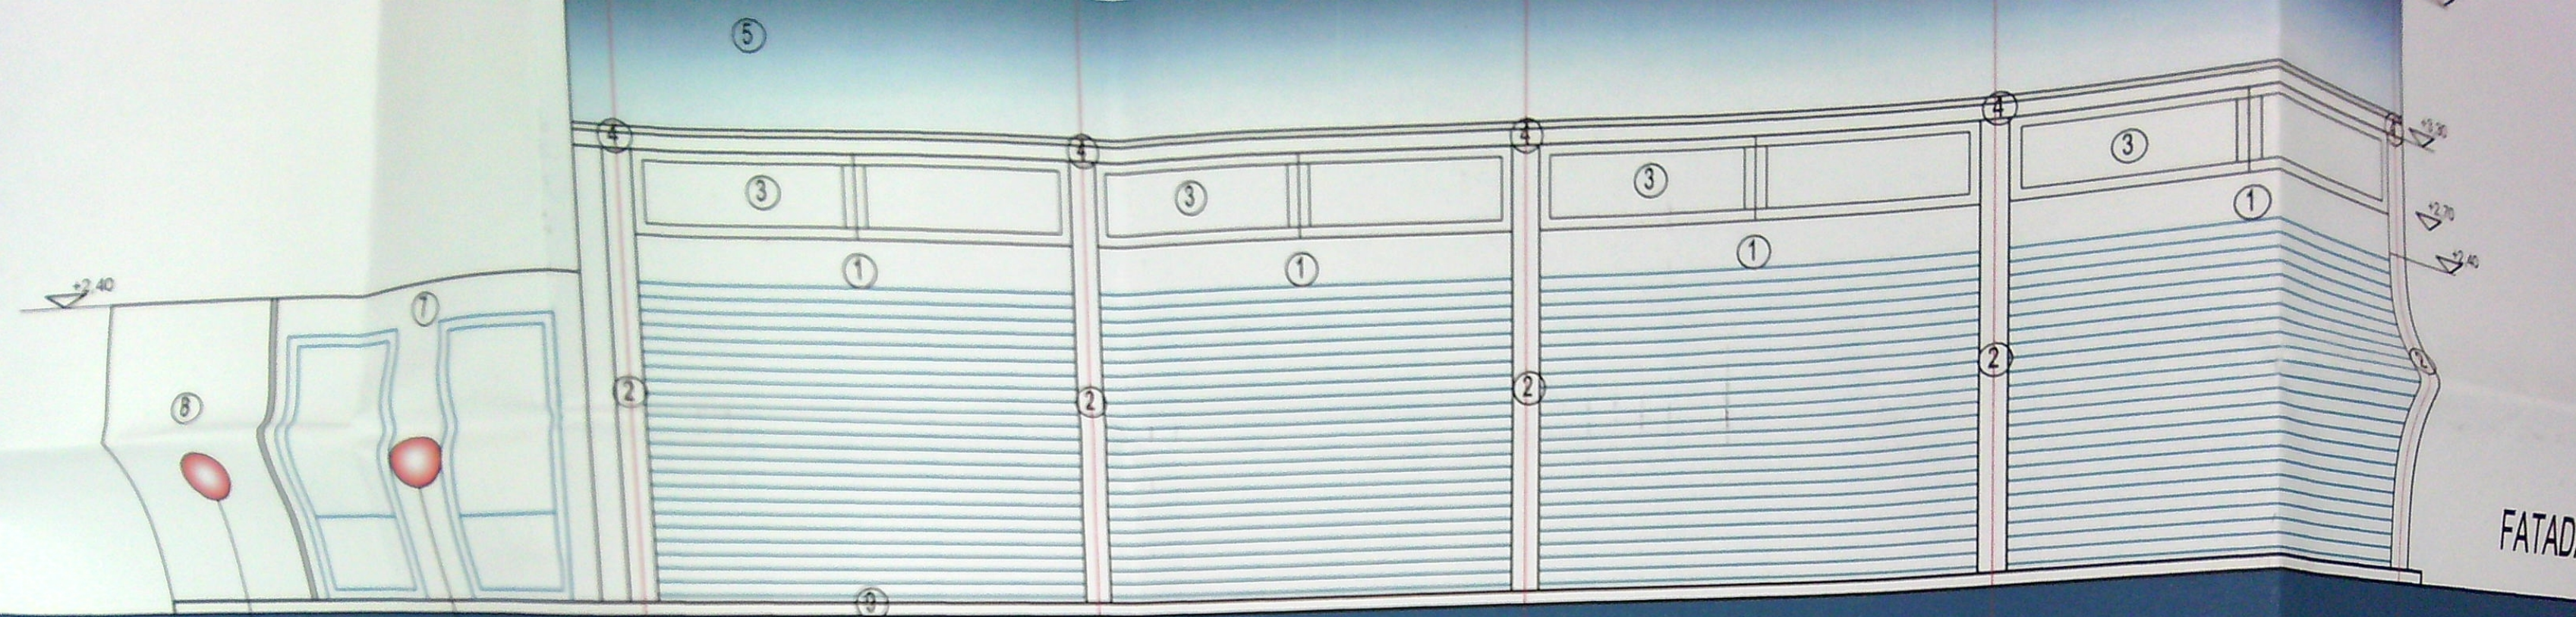

CONSTRUCTIE MODULARA - BIROU

1


2

3

4

5

CONSTRUCTIE MODULARA - GR. SANITAR

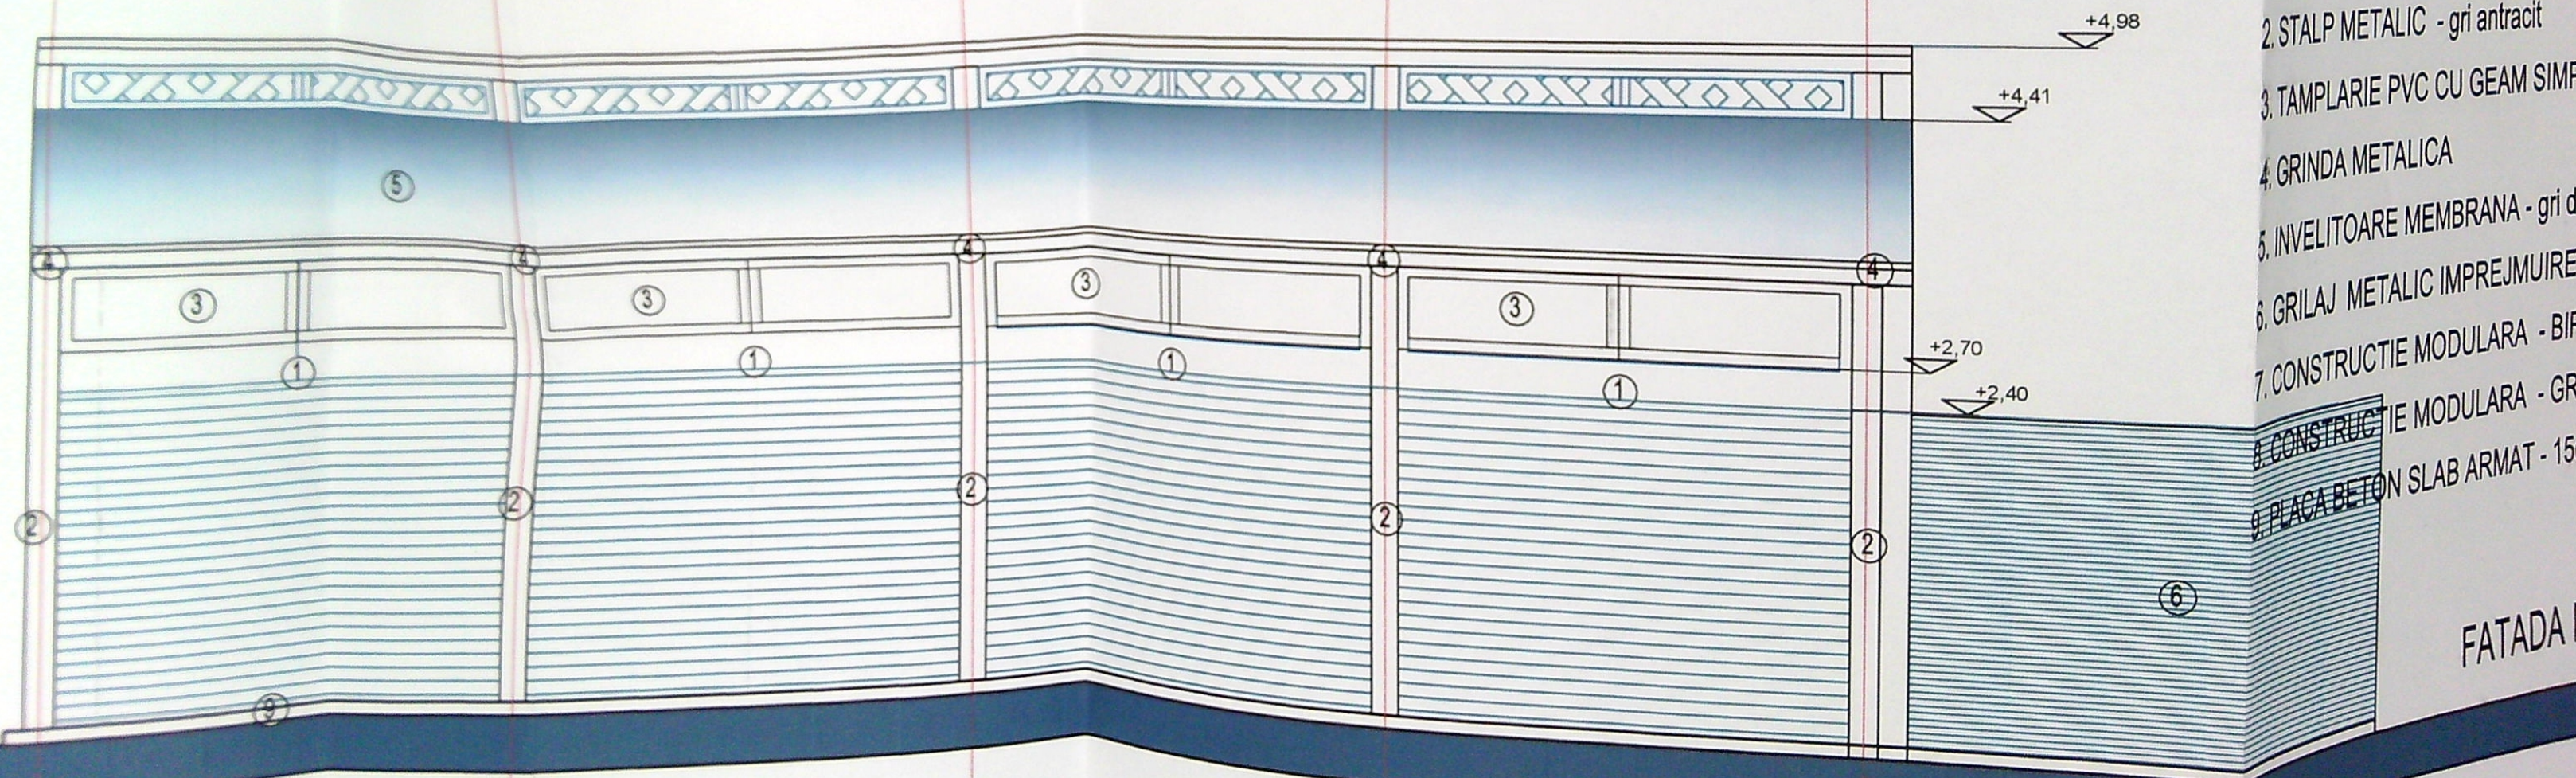

FINISAJE

1. CASETA RULOU GRILAJ LAMELA
2. STALP METALIC - gri antracit
3. TAMPLARIE PVC CU GEAM SIMP
4. GRINDA METALICA
5. INVELITOARE MEMBRANA - gri d
6. GRILAJ METALIC IMPREJMUIRE
7. CONSTRUCTIE MODULARA - BIF
8. CONSTRUCTIE MODULARA - GR
9. PLACA BETON SLAB ARMAT - 15

FATADA