



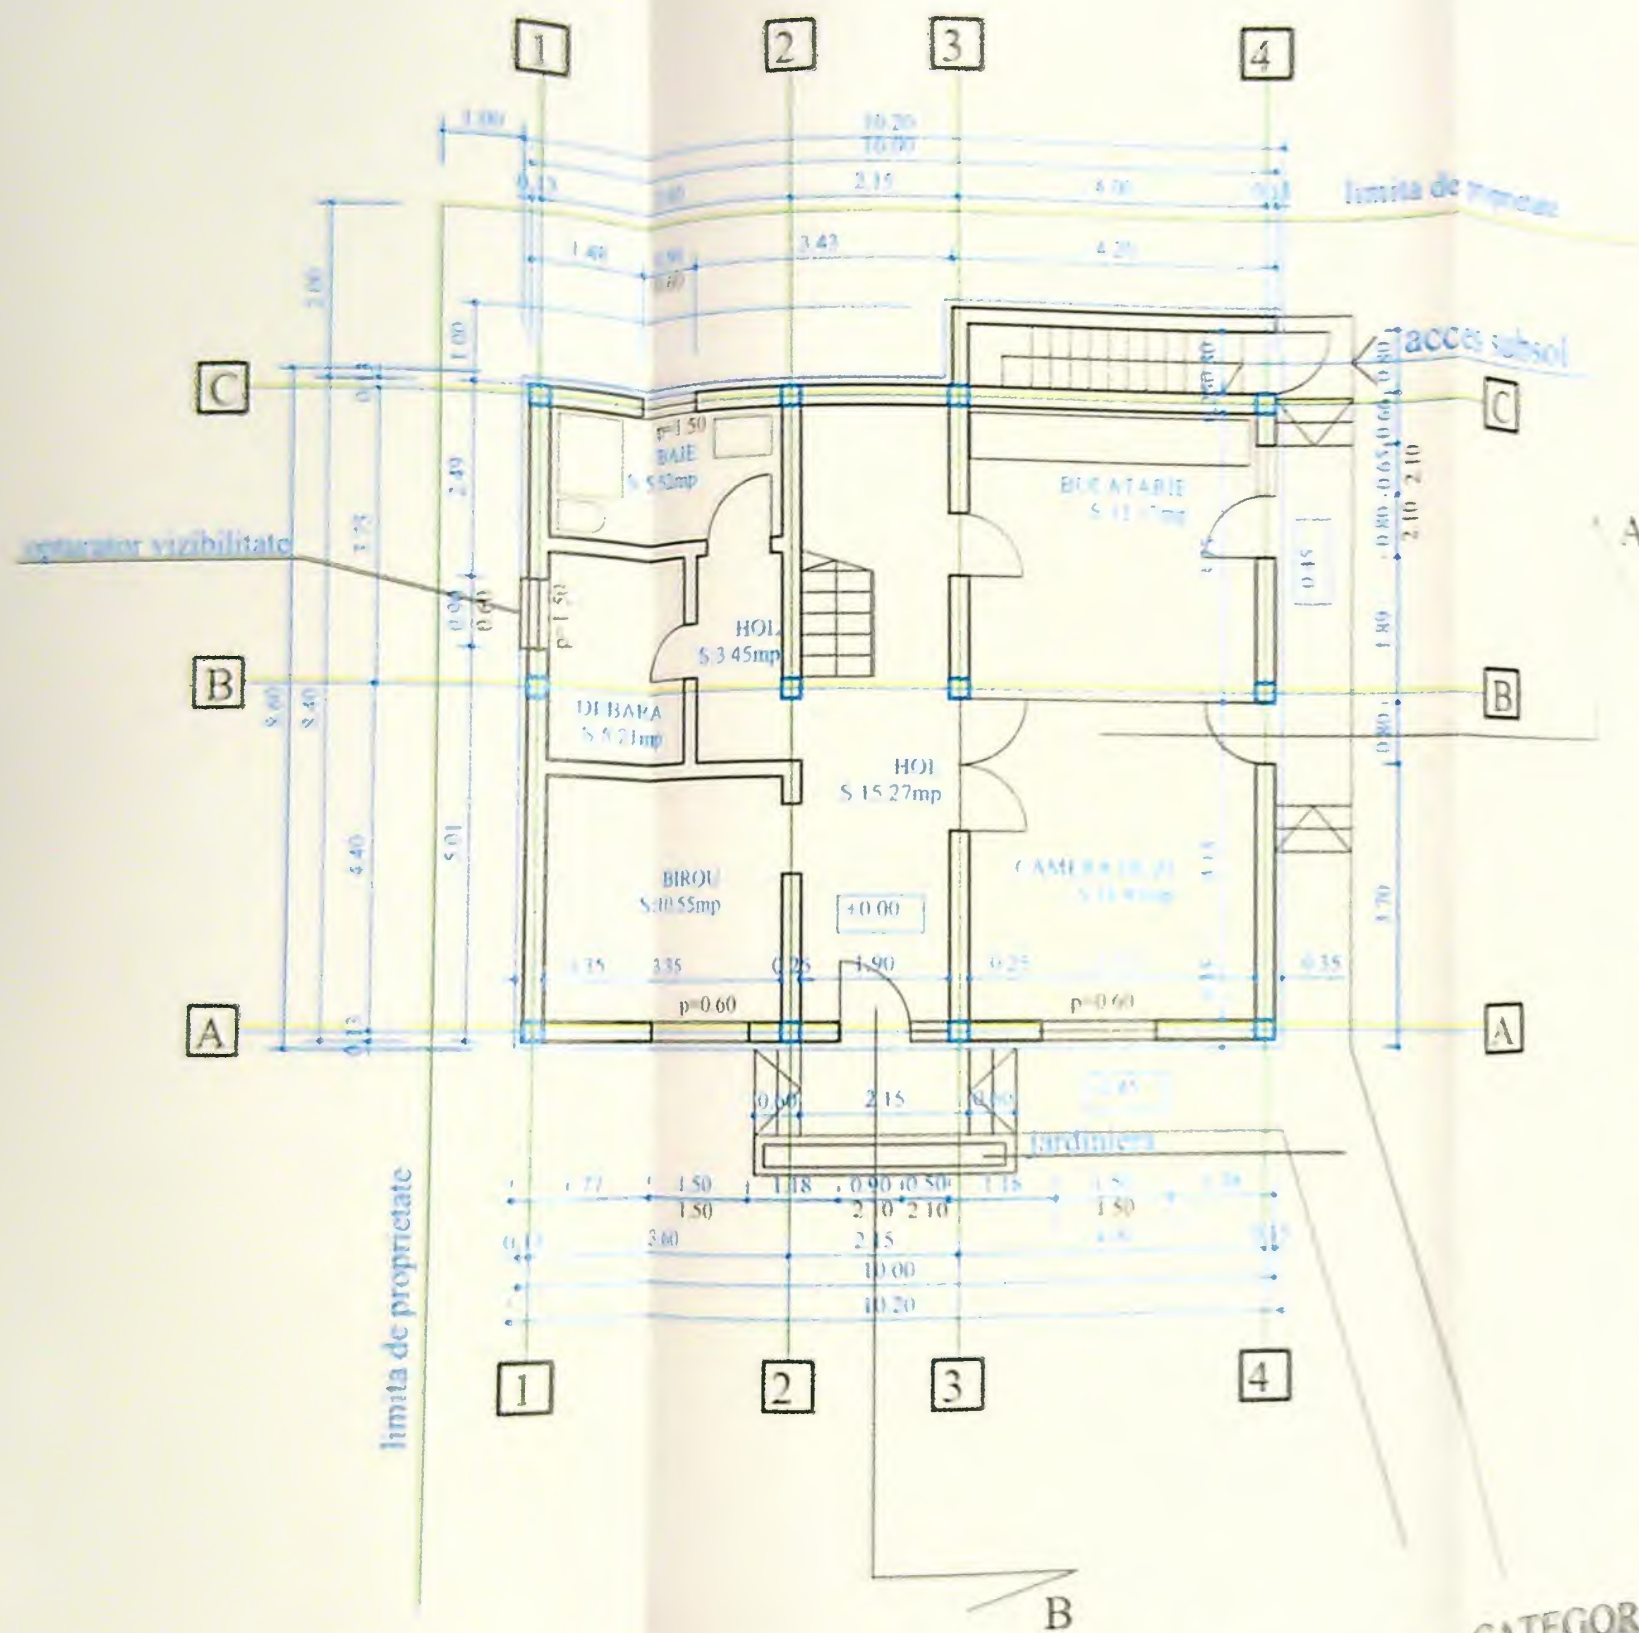

PLAN PARTER

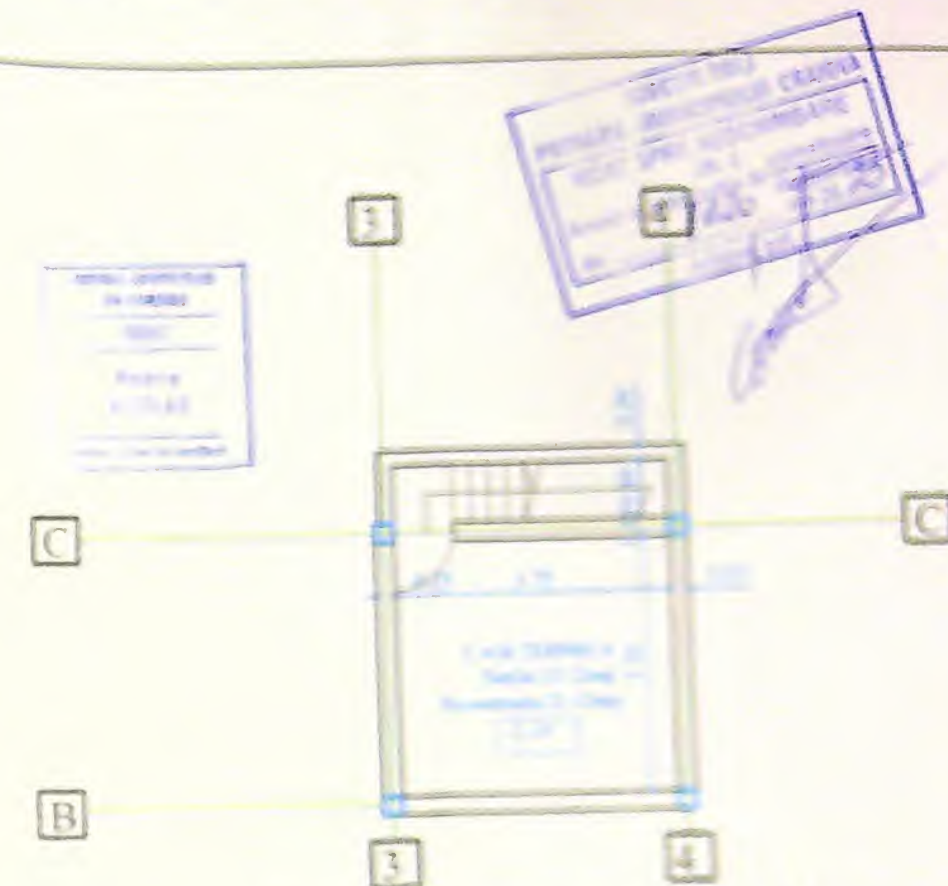

PLAN SUBSOL

INDICI TEHNICI CONSTRUIRE

	Ac	Ac _d
LOCUINTA P+1	87.97mp	197.06mp
TOTAL	87.97mp	197.06 mp
POT existent	0%	
CUT existent	0.00	
POT propus	18%	
CUT propus	0.39	
S teren	500	

CATEGORIA DE IMPORTANTA D. CLASA DE IMPORTANTA IV

Pr. nr.	1628/25
Faza	DTAC
Pl. nr.	