


DESFIINTARE CONSTRUCTIILOR EXISTENTE SPATII COMERCIALE
mun. CRAIOVA, BULEVARDUL DECEBAL, nr. 44, jud. DOLJ

Plan de

PLAN DE SITUATIE
SCARA 1:500



Nr. cadastral	Suprafata masurata	
24631	5294mp	
Cartea Funciara nr.		
Nr. Categorie	Suprafata	Valoarea
1	CC	5294 29.1
Total: 5294 29.1		

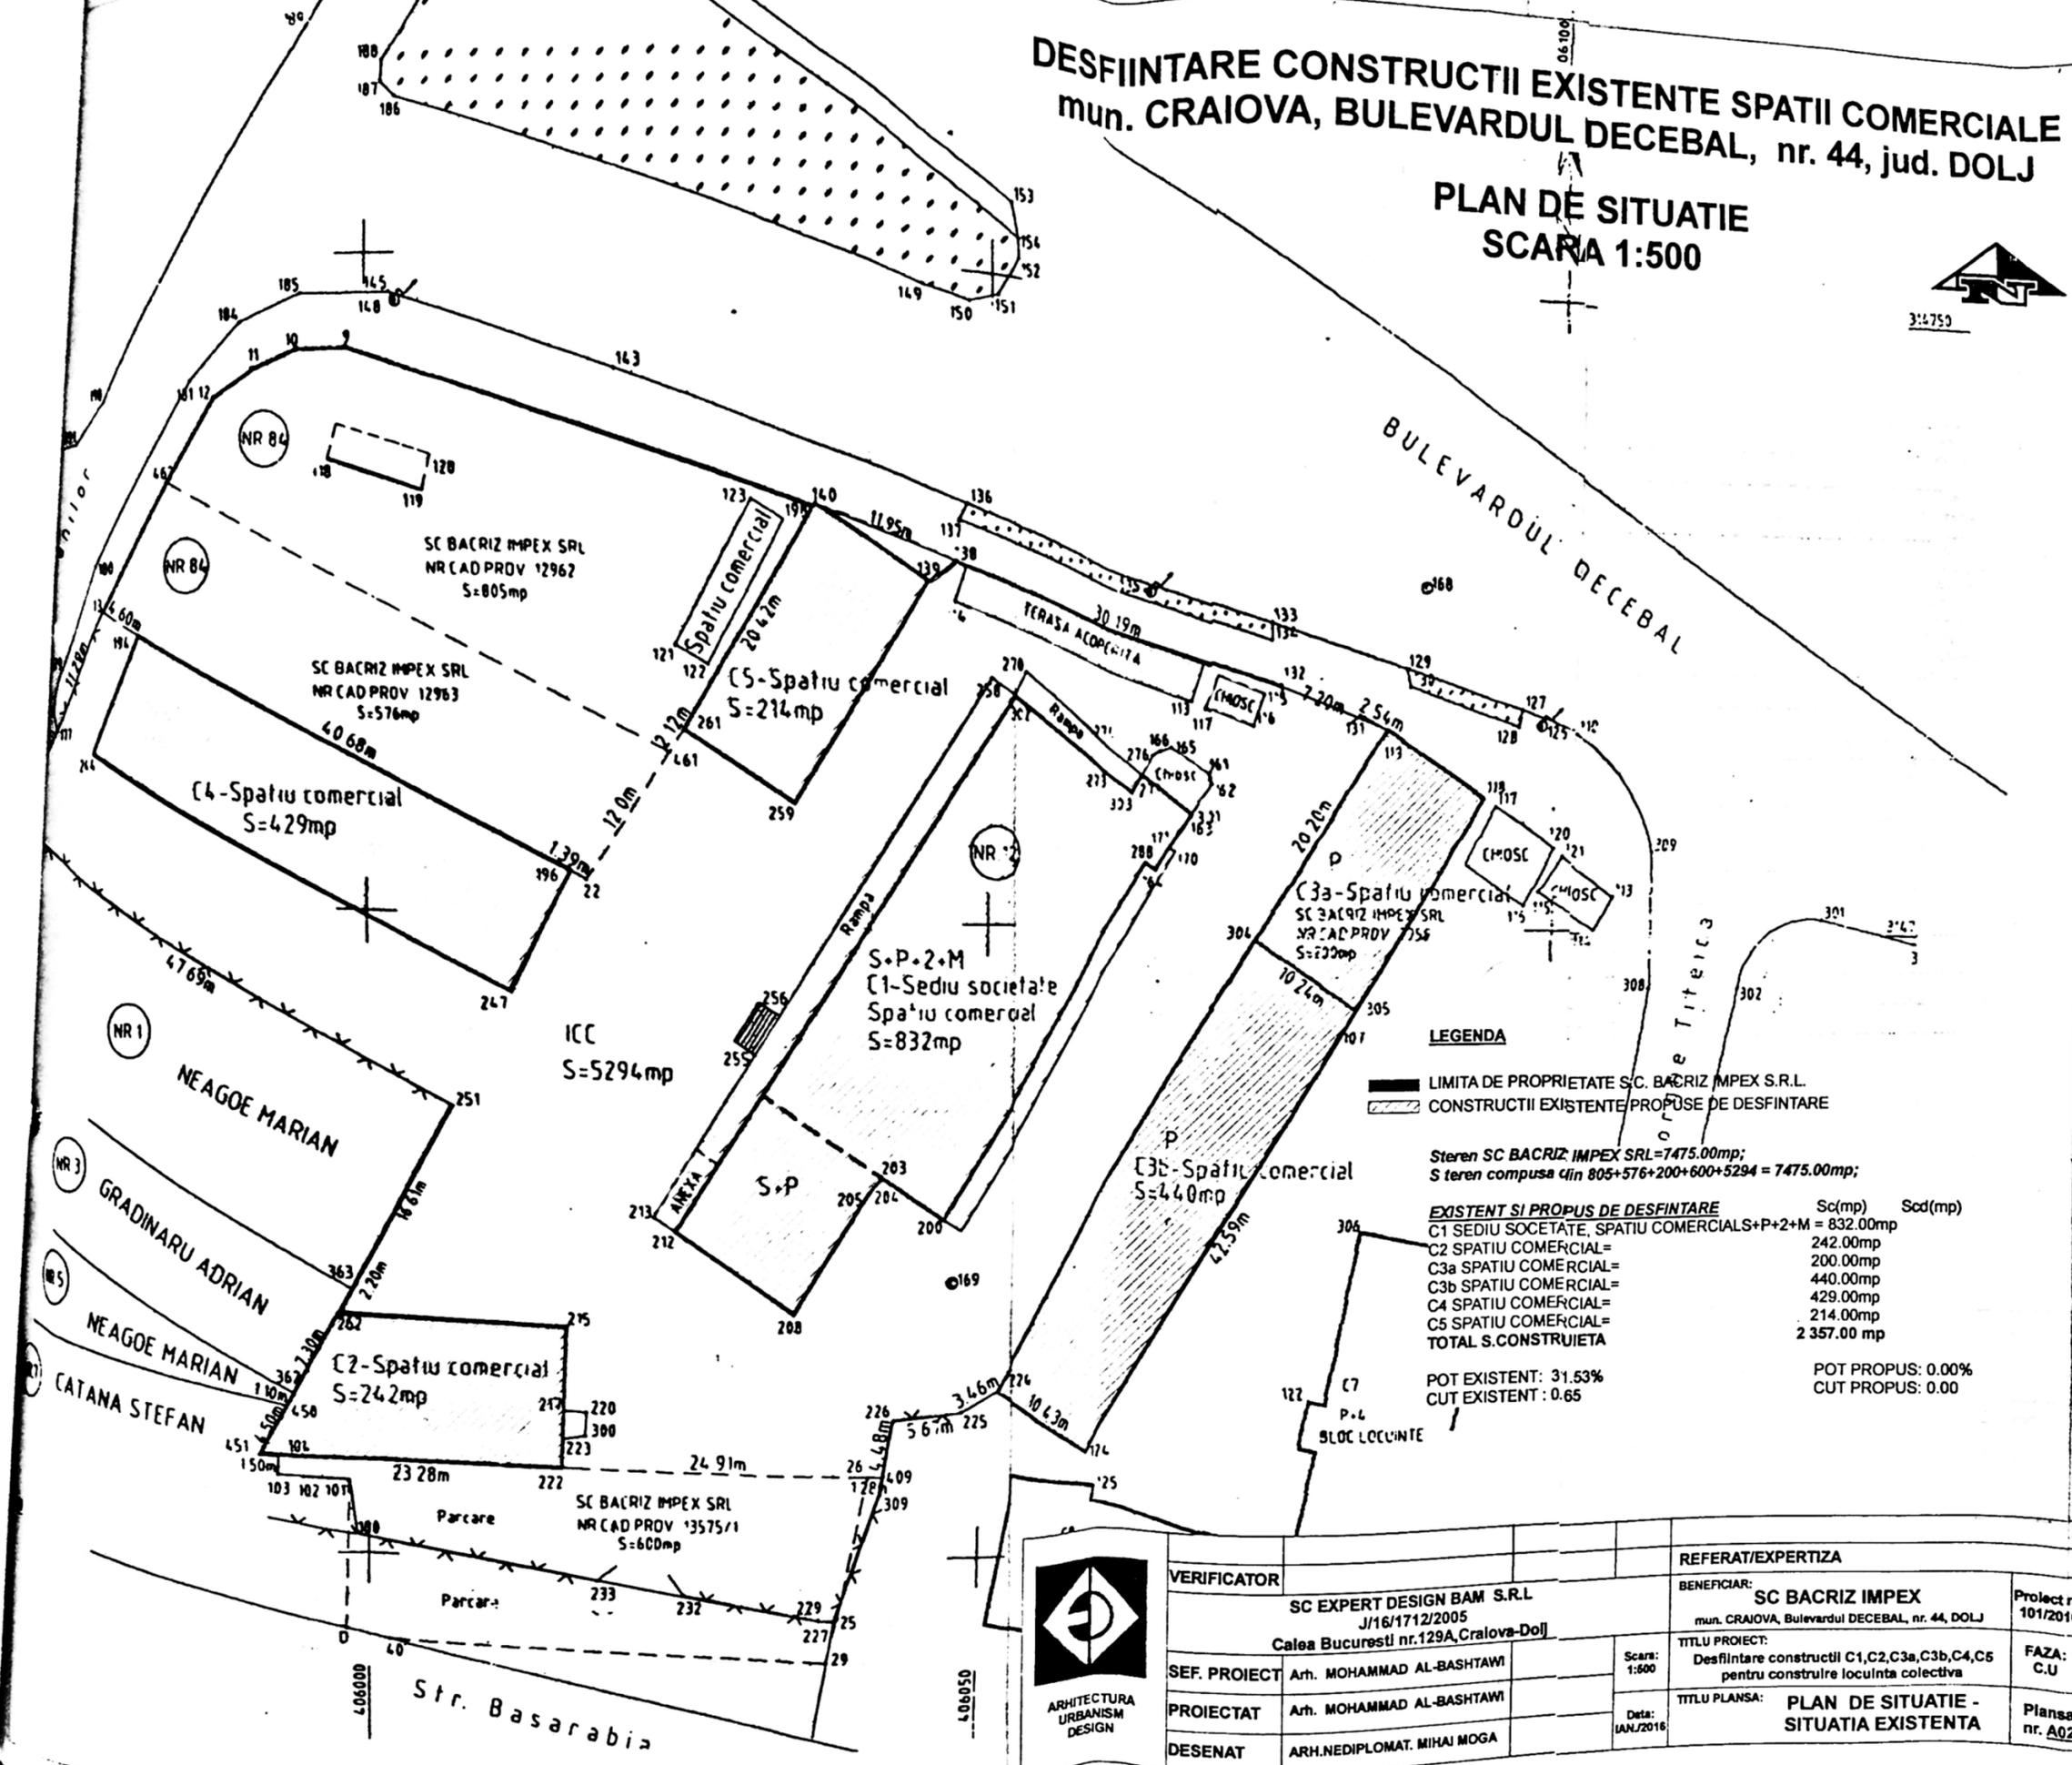

LEGENDA

- LIMITA DE PROPRIETATE S.C. BACRIZ IMPEX S.R.L.
- ▨ CONSTRUCTIILE EXISTENTE/PROPUSE DE DESFIINTARE

Steren SC BACRIZ IMPEX SRL=7475.00mp;
S teren compusa din 805+576+200+600+5294 = 7475.00mp;

EXISTENT SI PROPUSE DE DESFIINTARE	Sc(mp)	Scd(mp)
C1 SEDIU SOCIETATE, SPATIU COMERCIALS+P+2+M	832.00mp	
C2 SPATIU COMERCIAL=	242.00mp	
C3a SPATIU COMERCIAL=	200.00mp	
C3b SPATIU COMERCIAL=	440.00mp	
C4 SPATIU COMERCIAL=	429.00mp	
C5 SPATIU COMERCIAL=	214.00mp	
TOTAL S.CONSTRUIETA	2 357.00 mp	

POT EXISTENT: 31.53% POT PROPUS: 0.00%
CUT EXISTENT : 0.65 CUT PROPUS: 0.00



ARHITECTURA
URBANISM
DESIGN

VERIFICATOR	SC EXPERT DESIGN BAM S.R.L. J/16/1712/2005 Calea Bucuresti nr.129A,Craiova-Dolj		
SEF. PROIECT	Arh. MOHAMMAD AL-BASHTAWI	Scara: 1:500	REFERAT/EXPERTIZA
PROIECTAT	Arh. MOHAMMAD AL-BASHTAWI	Data: IAN/2016	BENEFICIAR: SC BACRIZ IMPEX mun. CRAIOVA, Bulevardul DECEBAL, nr. 44, DOLJ
DESENAT	ARH.NEDIPLMAT. MIHAI MOGA		Proiect nr. 101/2016
			TITLU PROIECT: Desfiintare constructii C1,C2,C3a,C3b,C4,C5 pentru construire locuinta colectiva
			FAZA: C.U
			TITLU PLANSA: PLAN DE SITUATIE - SITUATIA EXISTENTA
			Plansa nr. A02

INVENTAR DE COORDONATE
Sistem de proiectie STEREOGRAFIC

Pct.	E (m)	N (m)
13	405975,842	314723,088
194	405979,744	314720,994
198	406016,438	314703,433
22	406017,894	314702,784
481	406024,268	314712,783
281	406025,423	314714,561
198	406035,784	314731,879
140	406038,859	314732,097
138	406047,234	314728,447
132	406078,083	314719,628
131	406082,858	314717,102
119	406085,148	314715,892
304	406074,308	314896,945
305	406082,955	314893,488
107	406081,914	314891,811
124	406080,271	314857,424
224	406057,489	314863,049
225	406048,407	314861,489
228	406042,780	314860,877
409	406042,013	314856,558
28	406040,731	314856,582
222	406015,825	314857,082
104	405992,553	314857,558
451	405991,053	314857,589
450	405993,339	314861,468
362	405993,888	314862,424
262	405997,500	314868,787
363	405998,589	314870,878
251	406000,811	314885,112
175	405984,141	314706,418
178	405985,025	314707,713
177	405982,299	314713,753
13	405975,842	314723,088

Suprafata totala masurata = 5294mp