



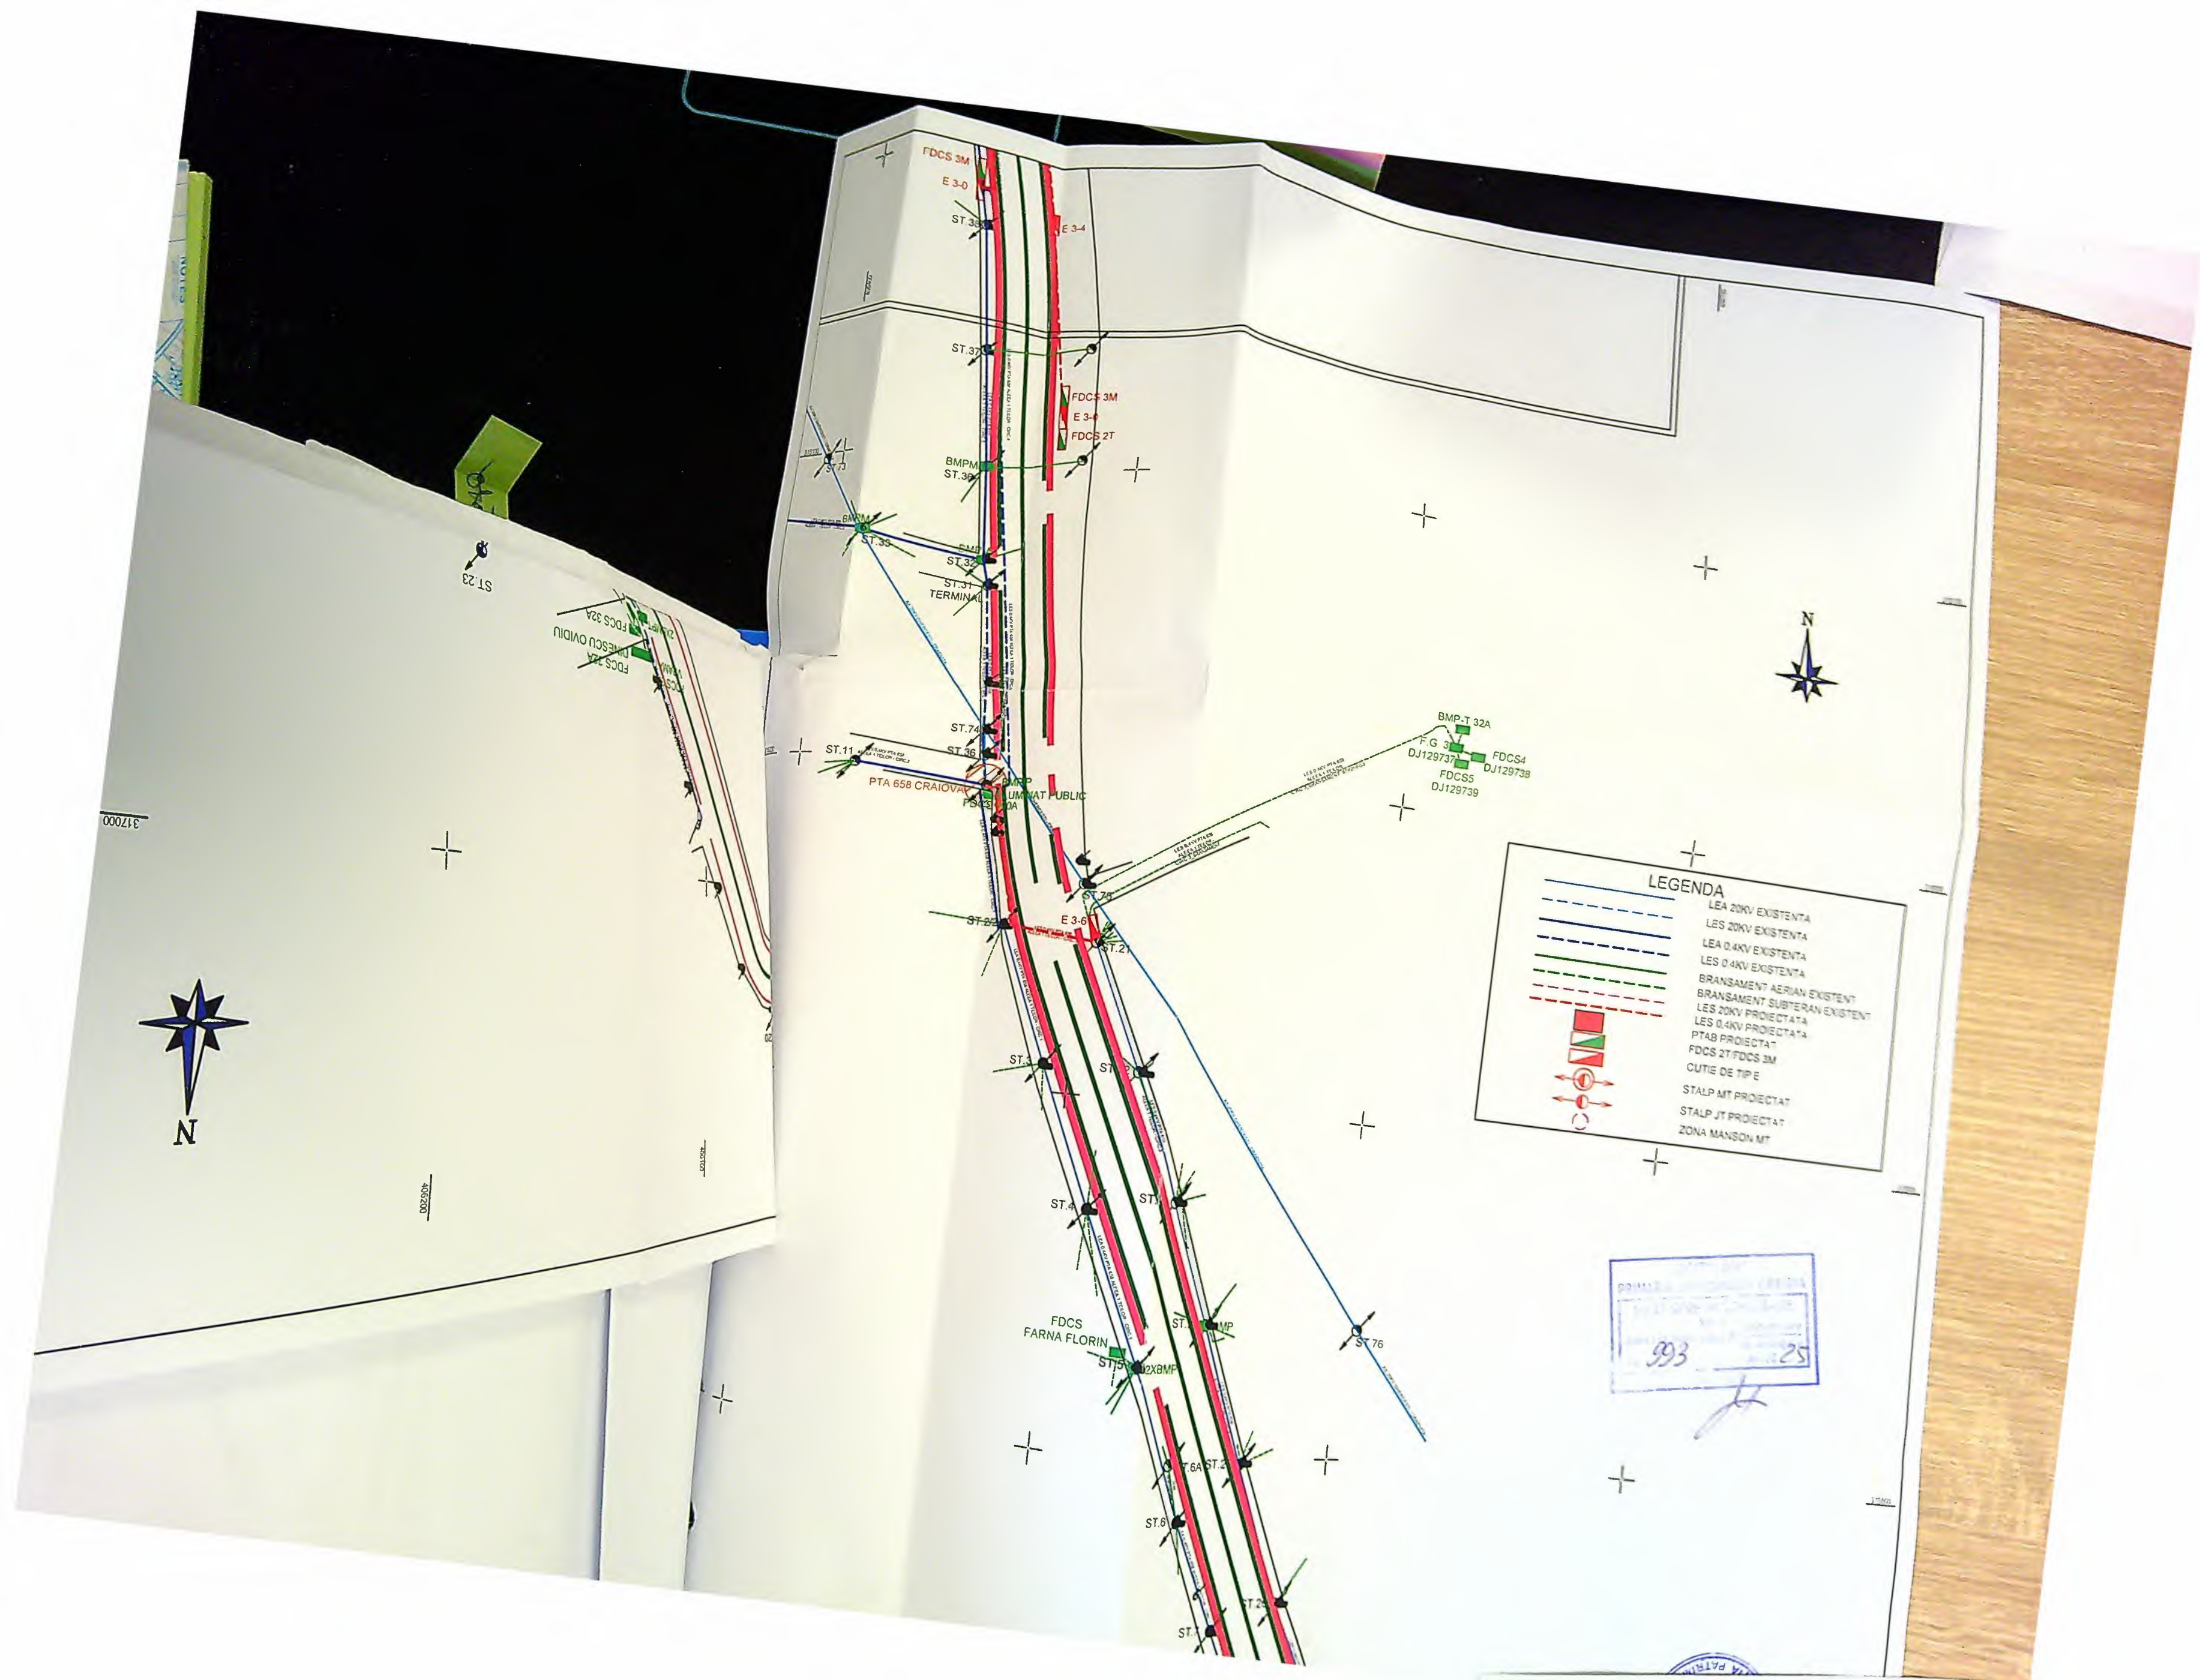

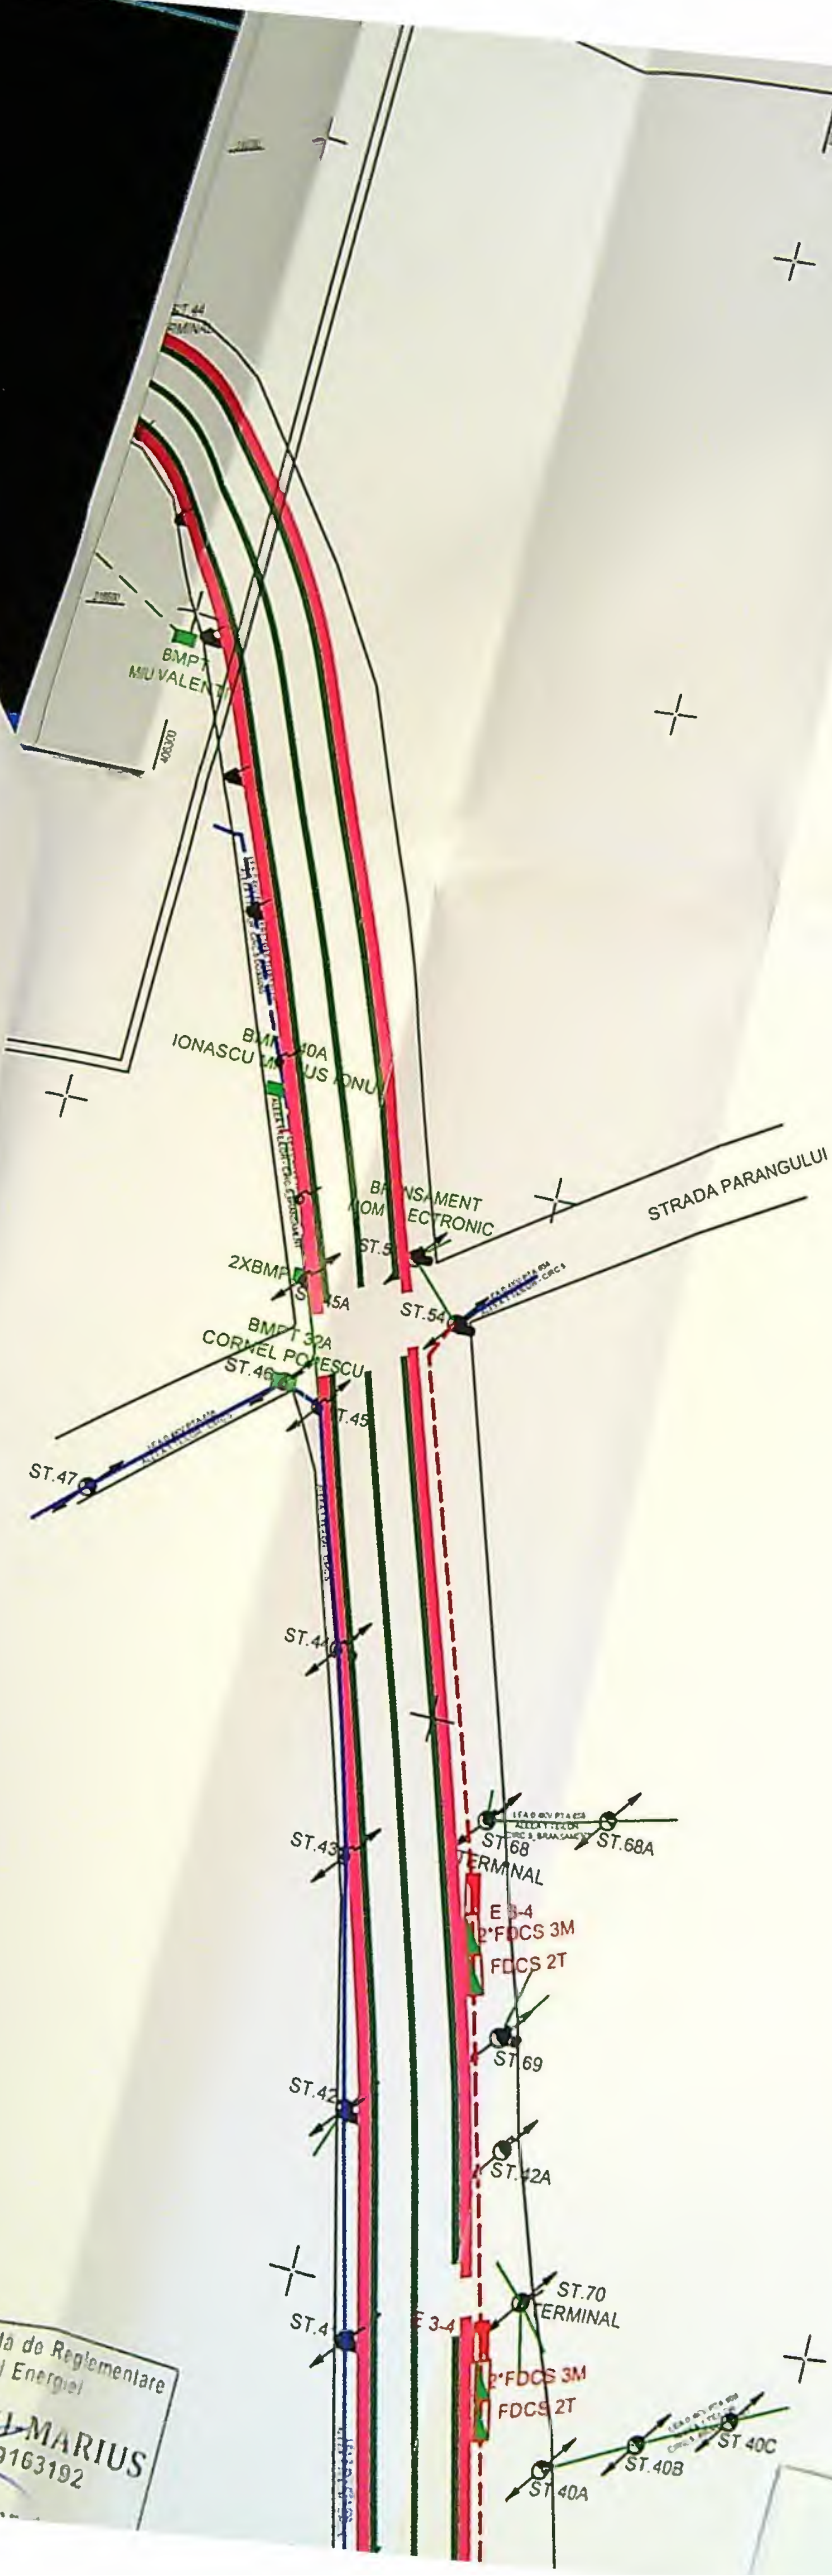



**LEGENDA**

- LEA 20KV EXISTENTA
- LES 20KV EXISTENTA
- LEA 0.4KV EXISTENTA
- LES 0.4KV EXISTENTA
- BRANSAMENT AERIAN EXISTENT
- BRANSAMENT SUBTERAN EXISTENT
- LES 20KV PROIECTATA
- LES 0.4KV PROIECTATA
- PTAB PROIECTATA
- FDCS 2T/FDCS 3M
- CUTIE DE TIP E
- STALP MT PROIECTAT
- STALP JT PROIECTAT
- ZONA MANSON MT

PRIMARIA MUNICIPIUL CRANIOVA  
ING. T. POPESCU  
993  
12.02.21

Comisia Nationala de Reglementare  
in domeniul Energiei  
TITU MARIUS  
CNP 1730909163192  
Verificator de proiect



